


**EXMOOR NATIONAL PARK
STRATEGIC HOUSING LAND AVAILABILITY
ASSESSMENT**

PART 3 – SITE MAPS

Exmoor National Park Authority

December 2014

Simonsbath SHLAA Sites

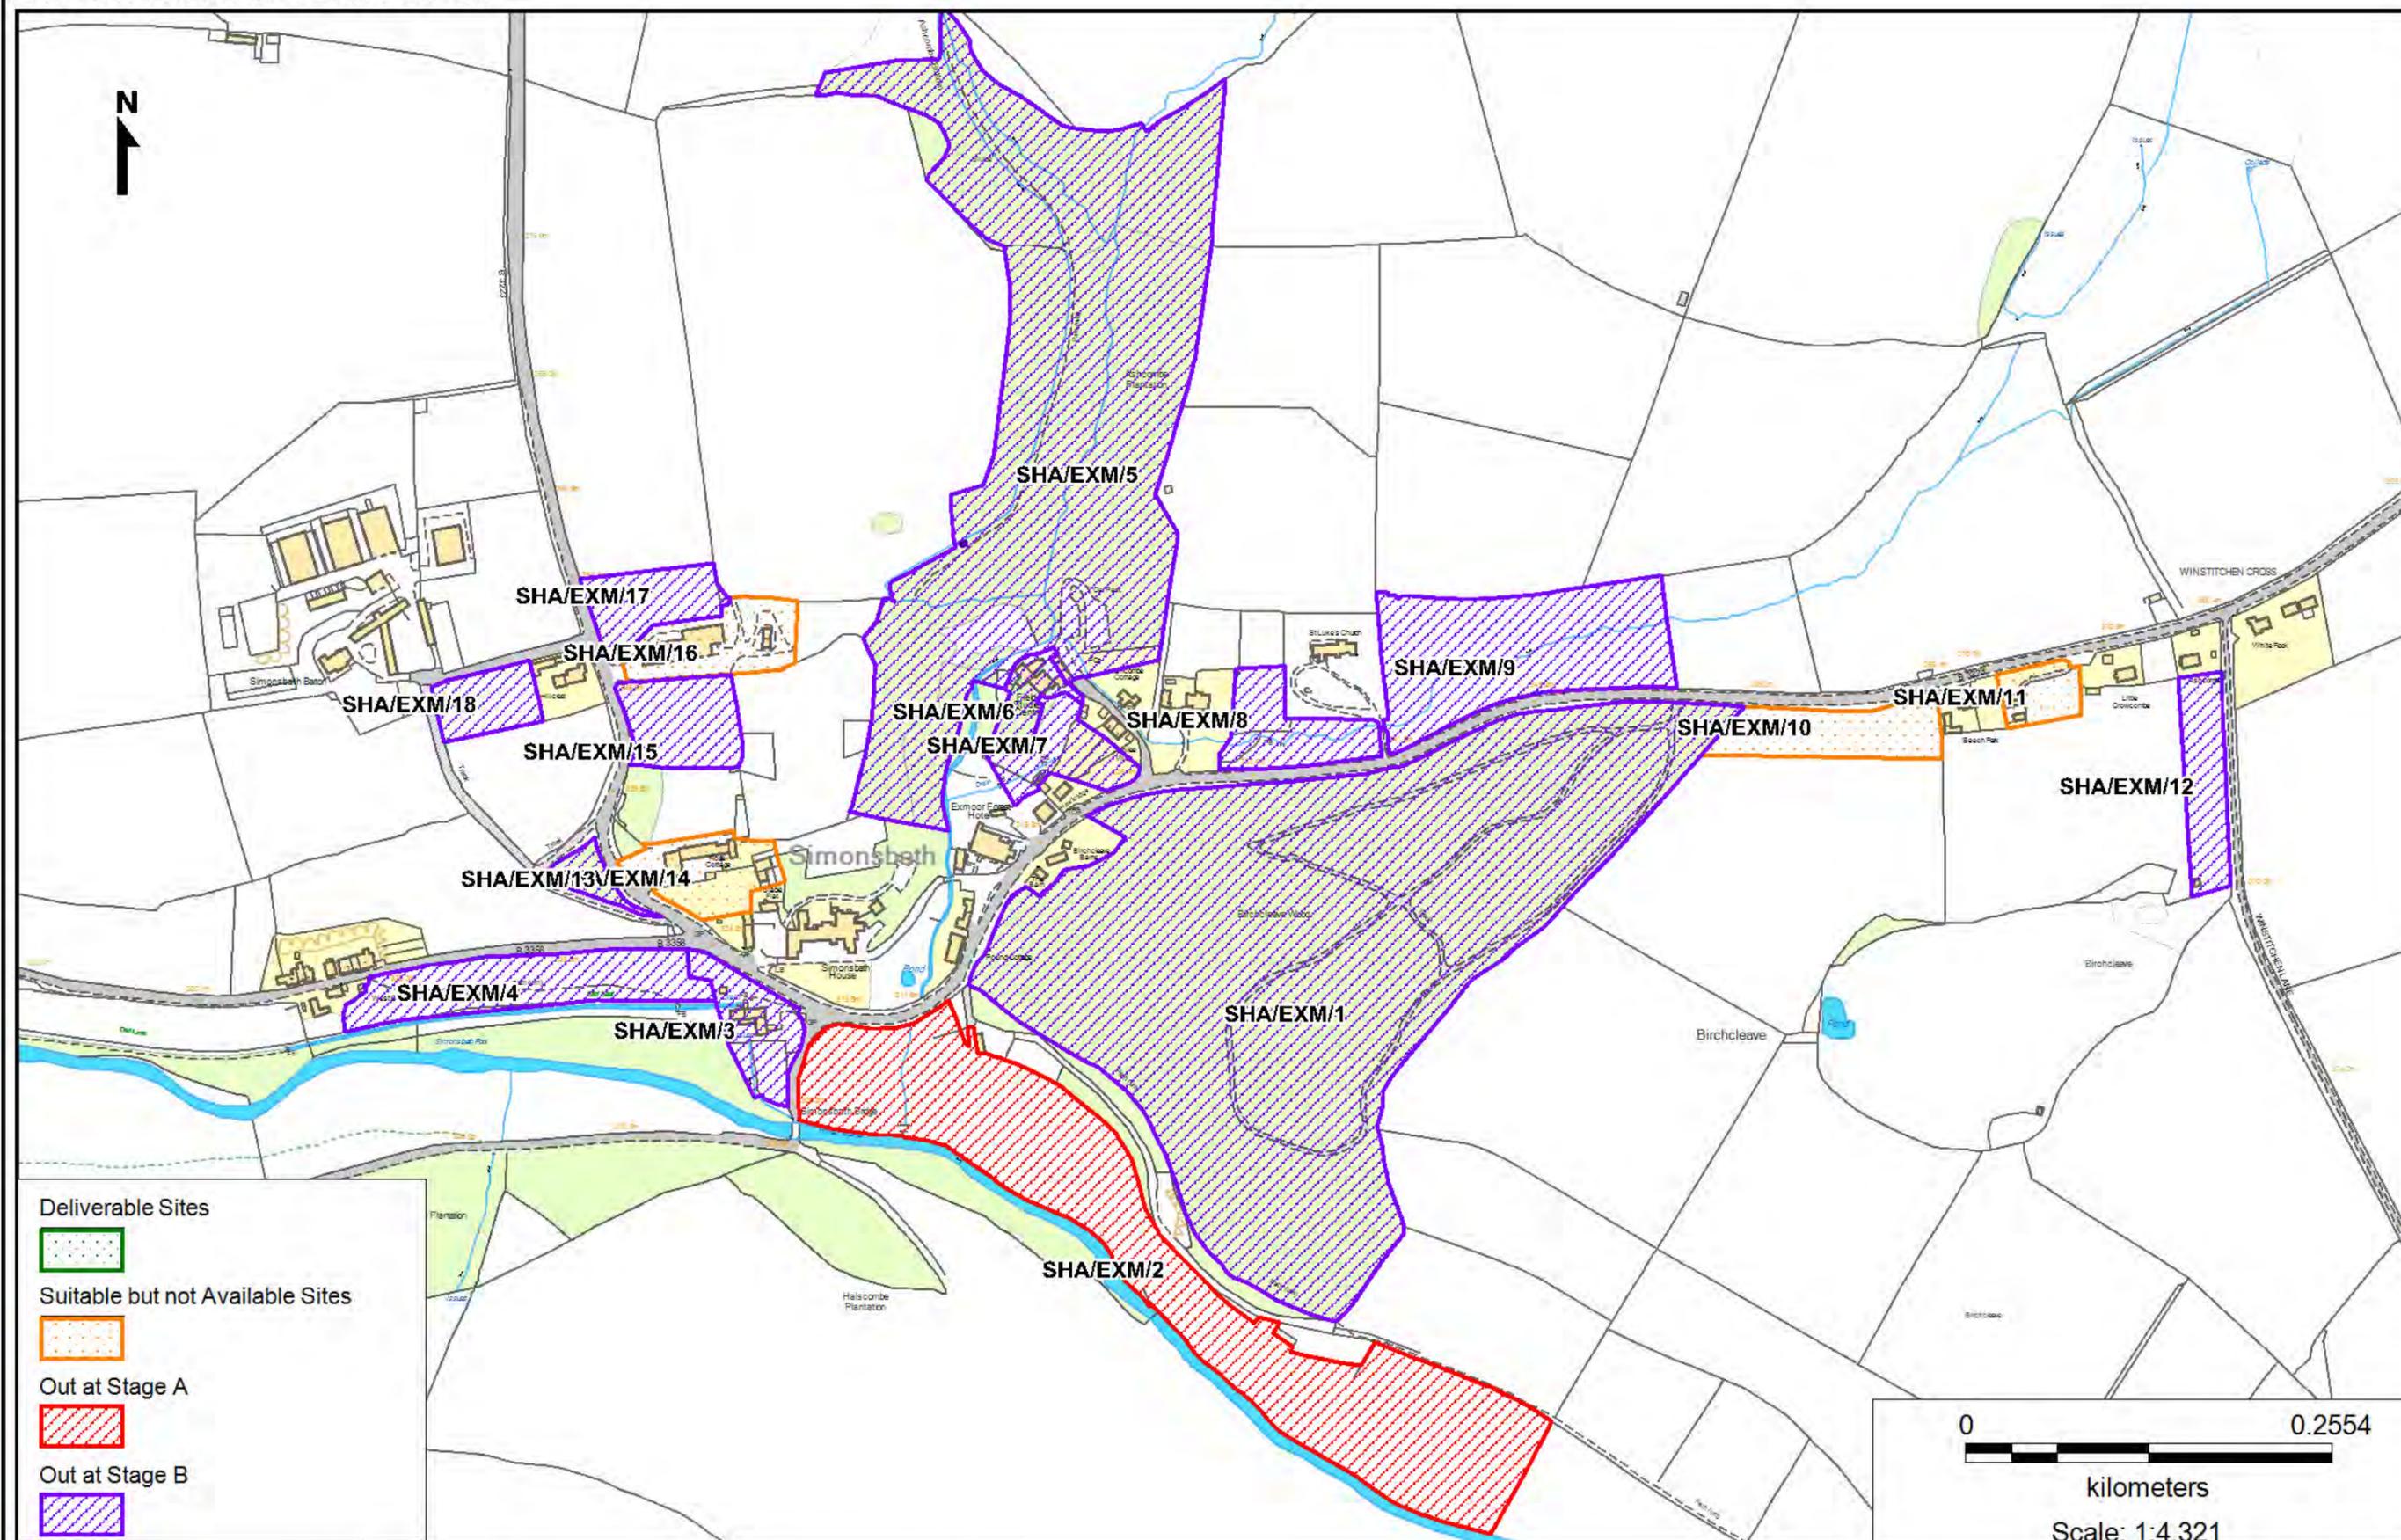

Deliverable Sites


Suitable but not Available Sites


Out at Stage A


Out at Stage B


0  0.2554
kilometers
Scale: 1:4,321

Exmoor National Park Authority
Exmoor House, Dulverton
Somerset, TA22 9HL
Tel: 01398 323665
Fax: 01398 323150
E-mail: info@exmoor-nationalpark.gov.uk
Website: www.exmoor-nationalpark.gov.uk

© Crown copyright and database rights
2013 Ordnance Survey 100024076
© Getmapping 2010
Date: 7 October 2014
Compiled by: TAS




Extent of mapping
within Exmoor
National Park



Compiled & Printed by Exmoor National Park Authority

Simonsbath SHLAA Sites

SHA/EXM/1

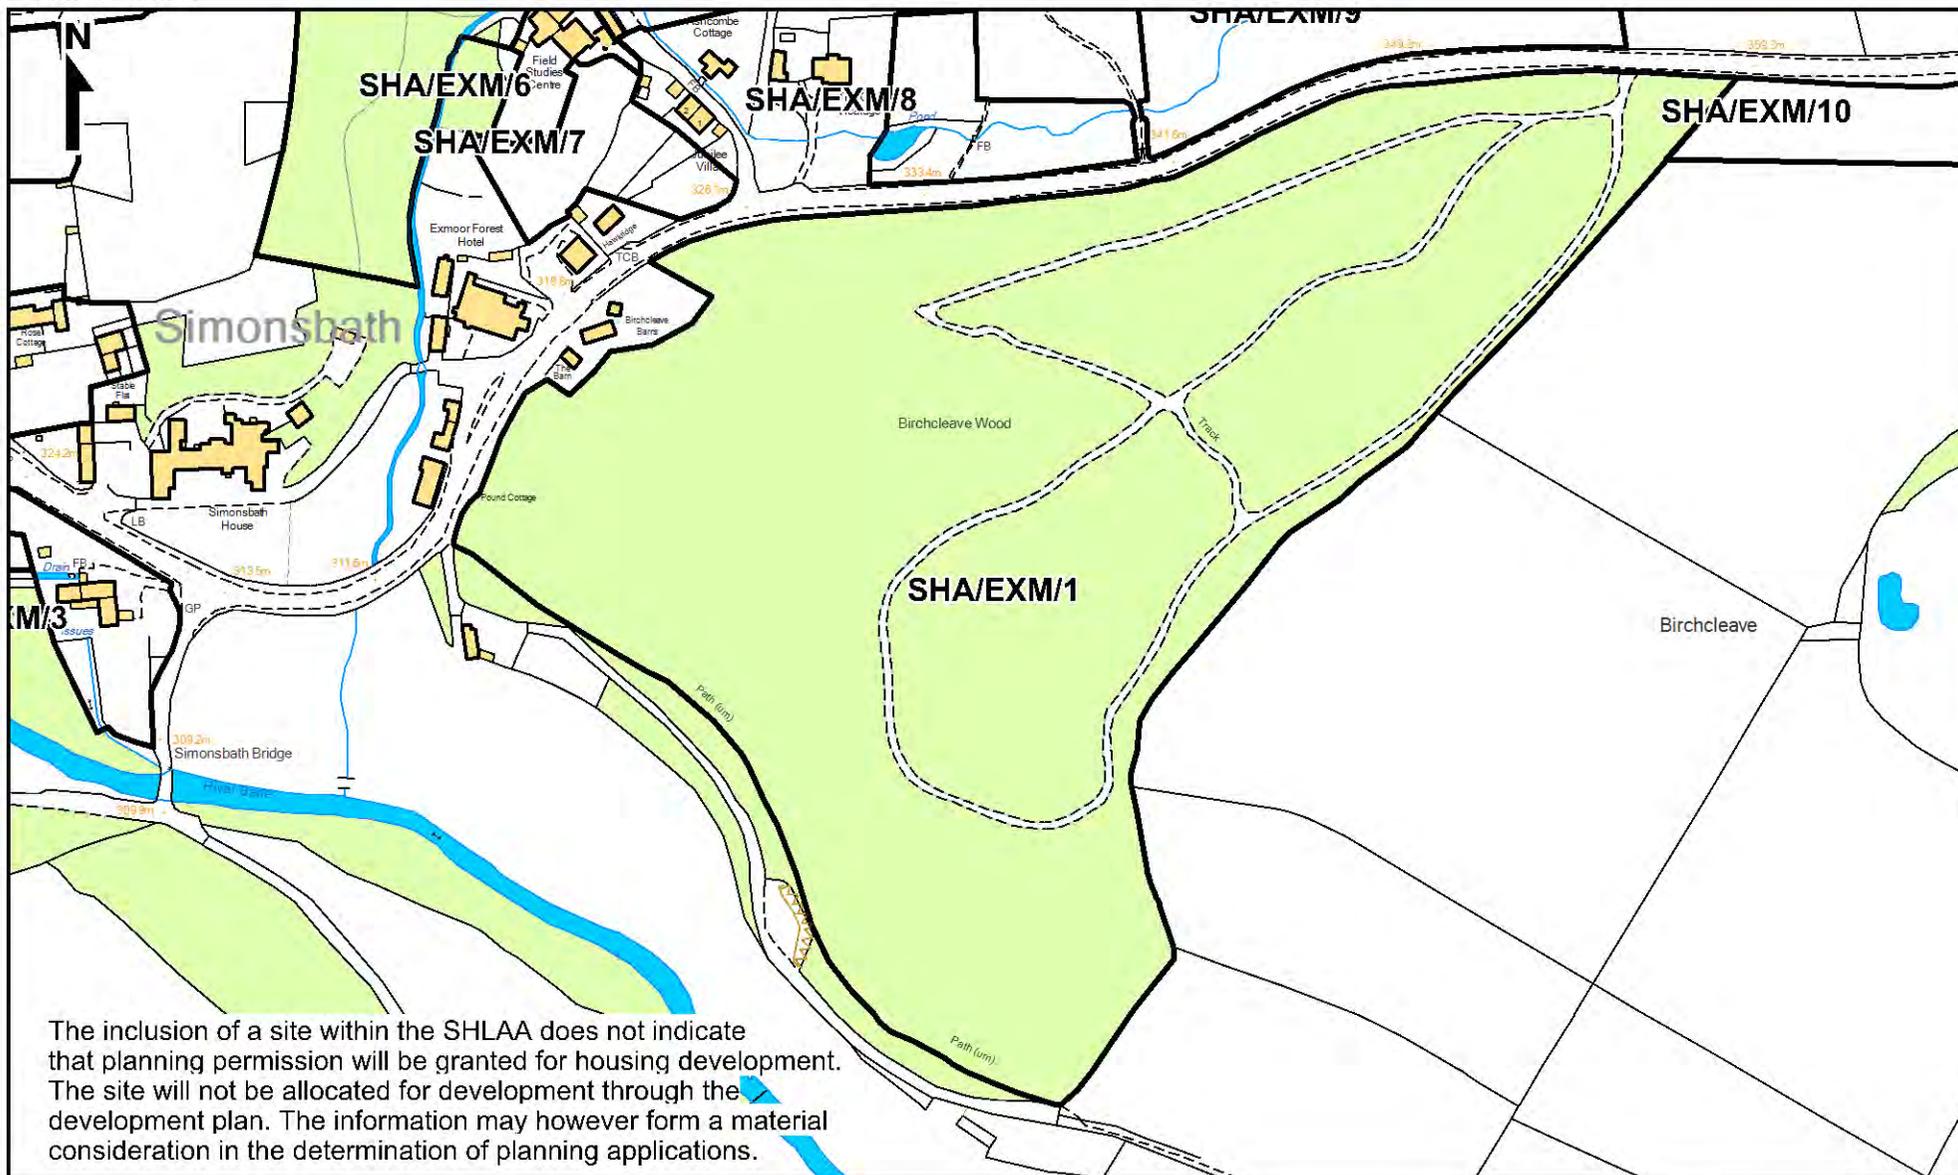

The inclusion of a site within the SHLAA does not indicate that planning permission will be granted for housing development. The site will not be allocated for development through the development plan. The information may however form a material consideration in the determination of planning applications.

Exmoor National Park Authority
 Exmoor House, Dulverton
 Somerset, TA22 9HL.
 Tel: 01398 323665.
 Fax: 01398 323150.
 E-mail: info@exmoor-nationalpark.gov.uk
 Website: www.exmoor-nationalpark.gov.uk

© Crown copyright and database rights
 2014 Ordnance Survey 100024878
 © Getmapping 2010

Date: 19 May 2014
 Compiled by: TAS

Scale 1:3164




Extent of mapping
 within Exmoor
 National Park



Compiled & Printed by Exmoor National Park Authority

Simonsbath SHLAA Sites SHA/EXM/2

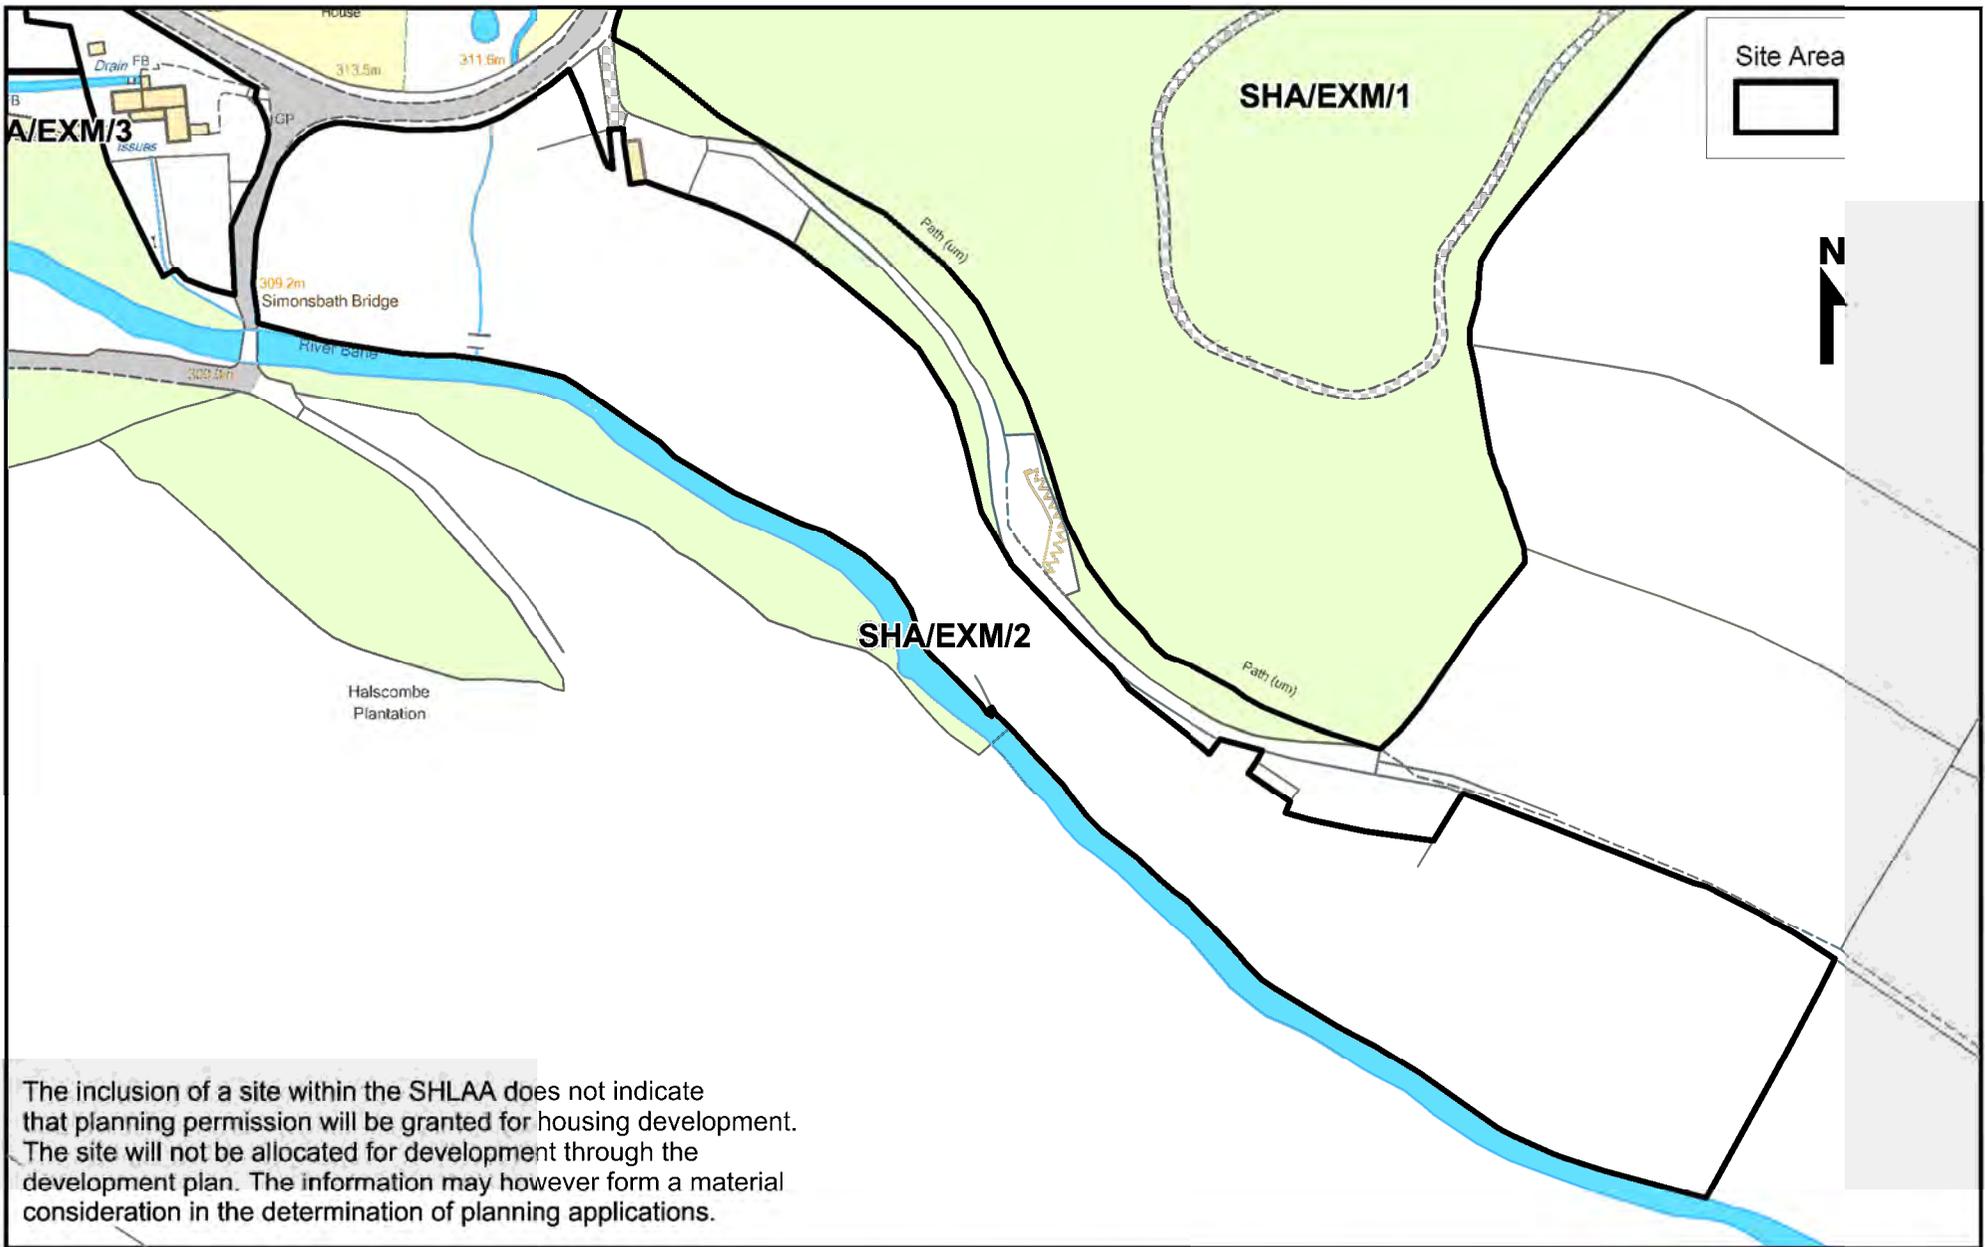

The inclusion of a site within the SHLAA does not indicate that planning permission will be granted for housing development. The site will not be allocated for development through the development plan. The information may however form a material consideration in the determination of planning applications.

Exmoor National Park Authority
 Exmoor House, Dulverton
 Somerset, TA22 9HL
 Tel: 01398 323685,
 Fax: 01398 323150,
 E-mail: info@exmoor-nationalpark.gov.uk,
 Website: www.exmoor-nationalpark.gov.uk

© Crown copyright and database rights
 2014 Ordnance Survey 100024878
 © Getmapping 2010

Date: 8 October 2014

Compiled by: TAS



Extent of mapping
 within Exmoor
 National Park


Scale 1:2500



Compiled & Printed by Exmoor National Park Authority

Simonsbath SHLAA Sites

SHA/EXM/3 and SHA/EXM/4

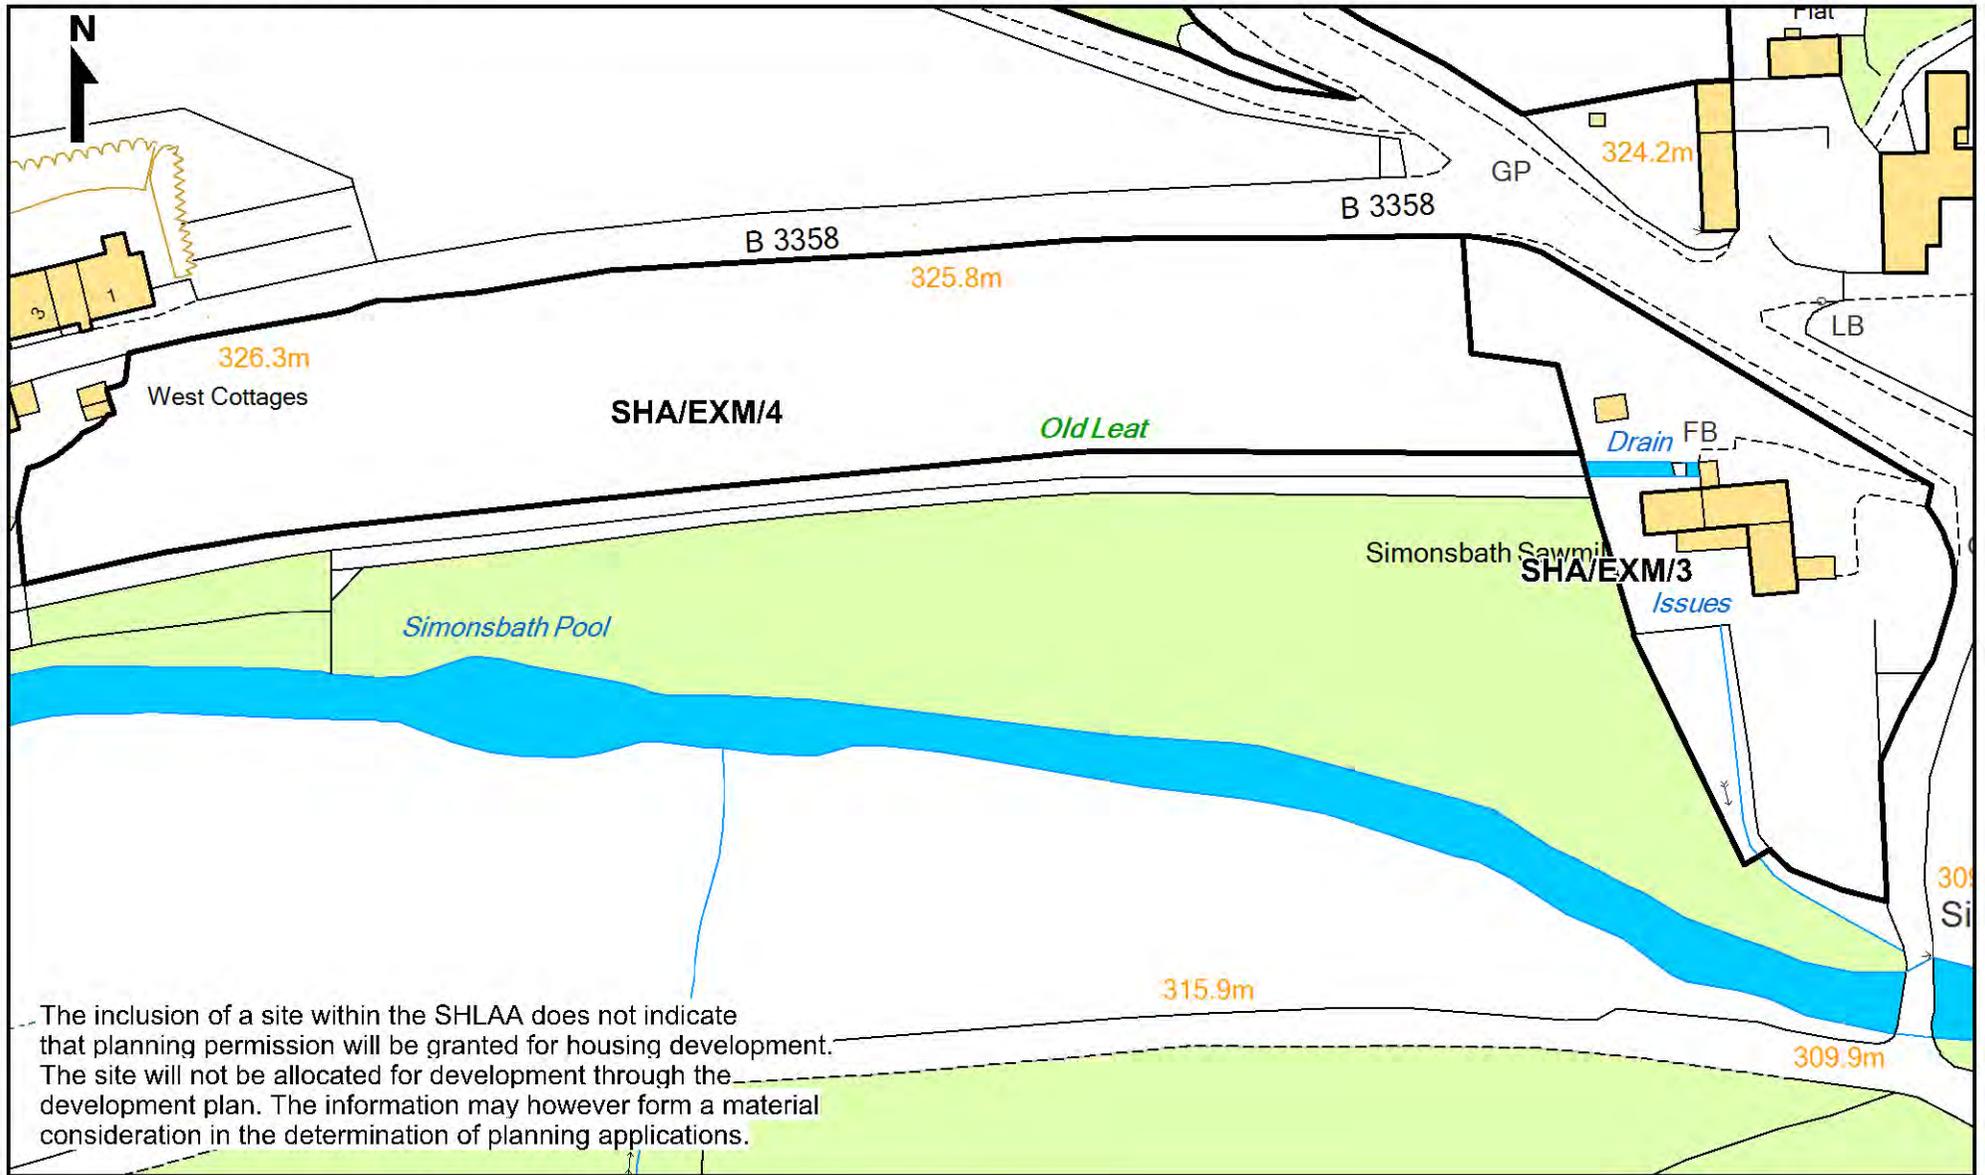

Exmoor National Park Authority
 Exmoor House, Dulverton
 Somerset, TA22 9HL.
 Tel: 01398 323665,
 Fax: 01398 323150,
 E-mail: info@exmoor-nationalpark.gov.uk,
 Website: www.exmoor-nationalpark.gov.uk

© Crown copyright and database rights
 2014 Ordnance Survey 100024878
 © Getmapping 2010

Date: 19 May 2014
 Compiled by: TAS

Scale 1:1250




Extent of mapping
 within Exmoor
 National Park



Compiled & Printed by Exmoor National Park Authority

Simonsbath SHLAA Sites

SHA/EXM/5

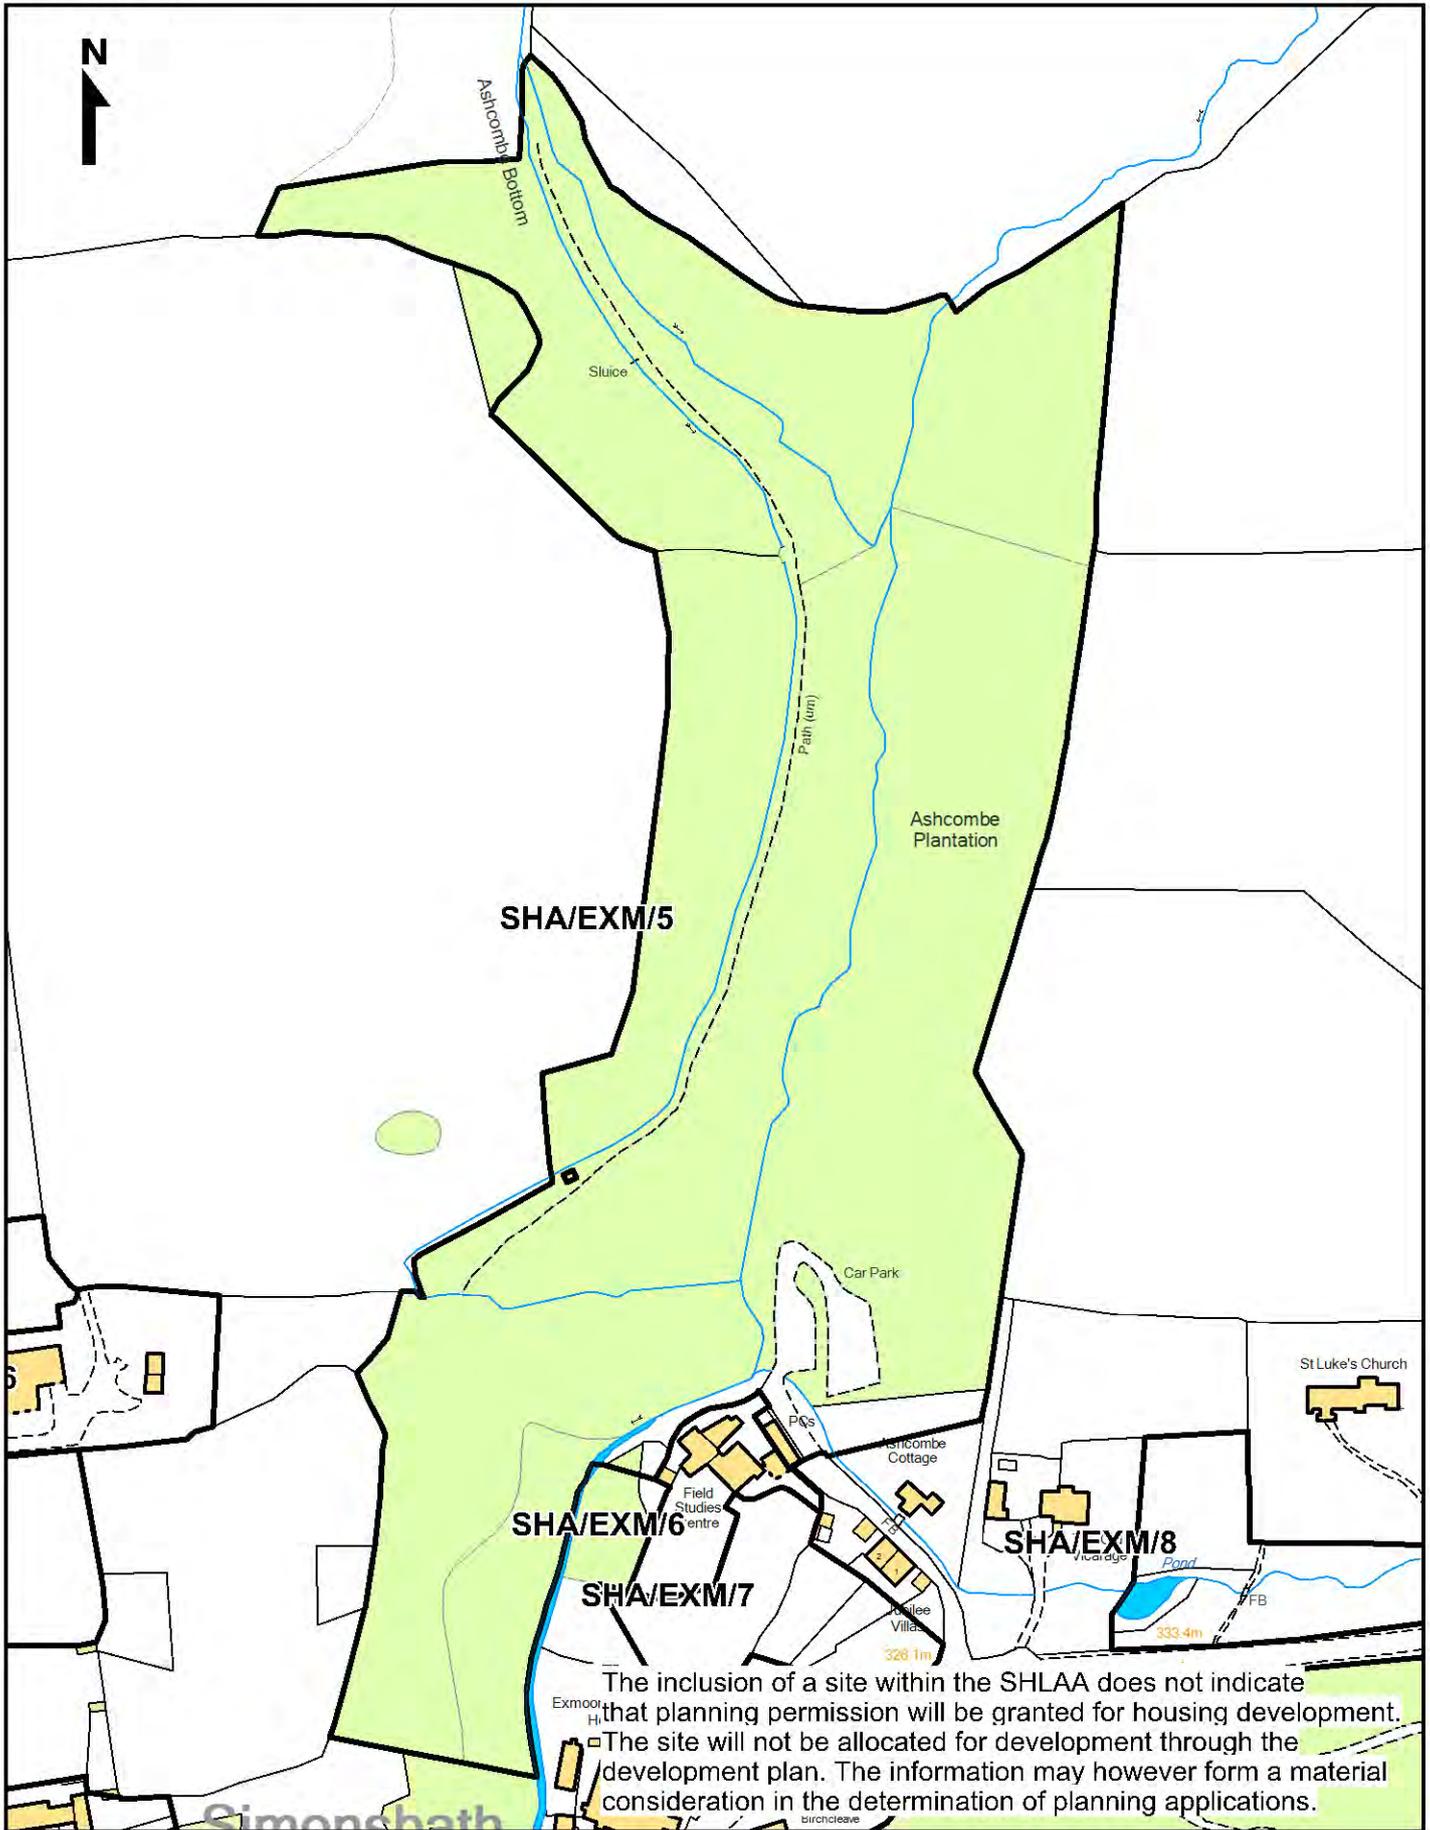


The inclusion of a site within the SHLAA does not indicate that planning permission will be granted for housing development. The site will not be allocated for development through the development plan. The information may however form a material consideration in the determination of planning applications.



Simonsbath SHLAA Sites

SHA/EXM/6 and SHA/EXM/7

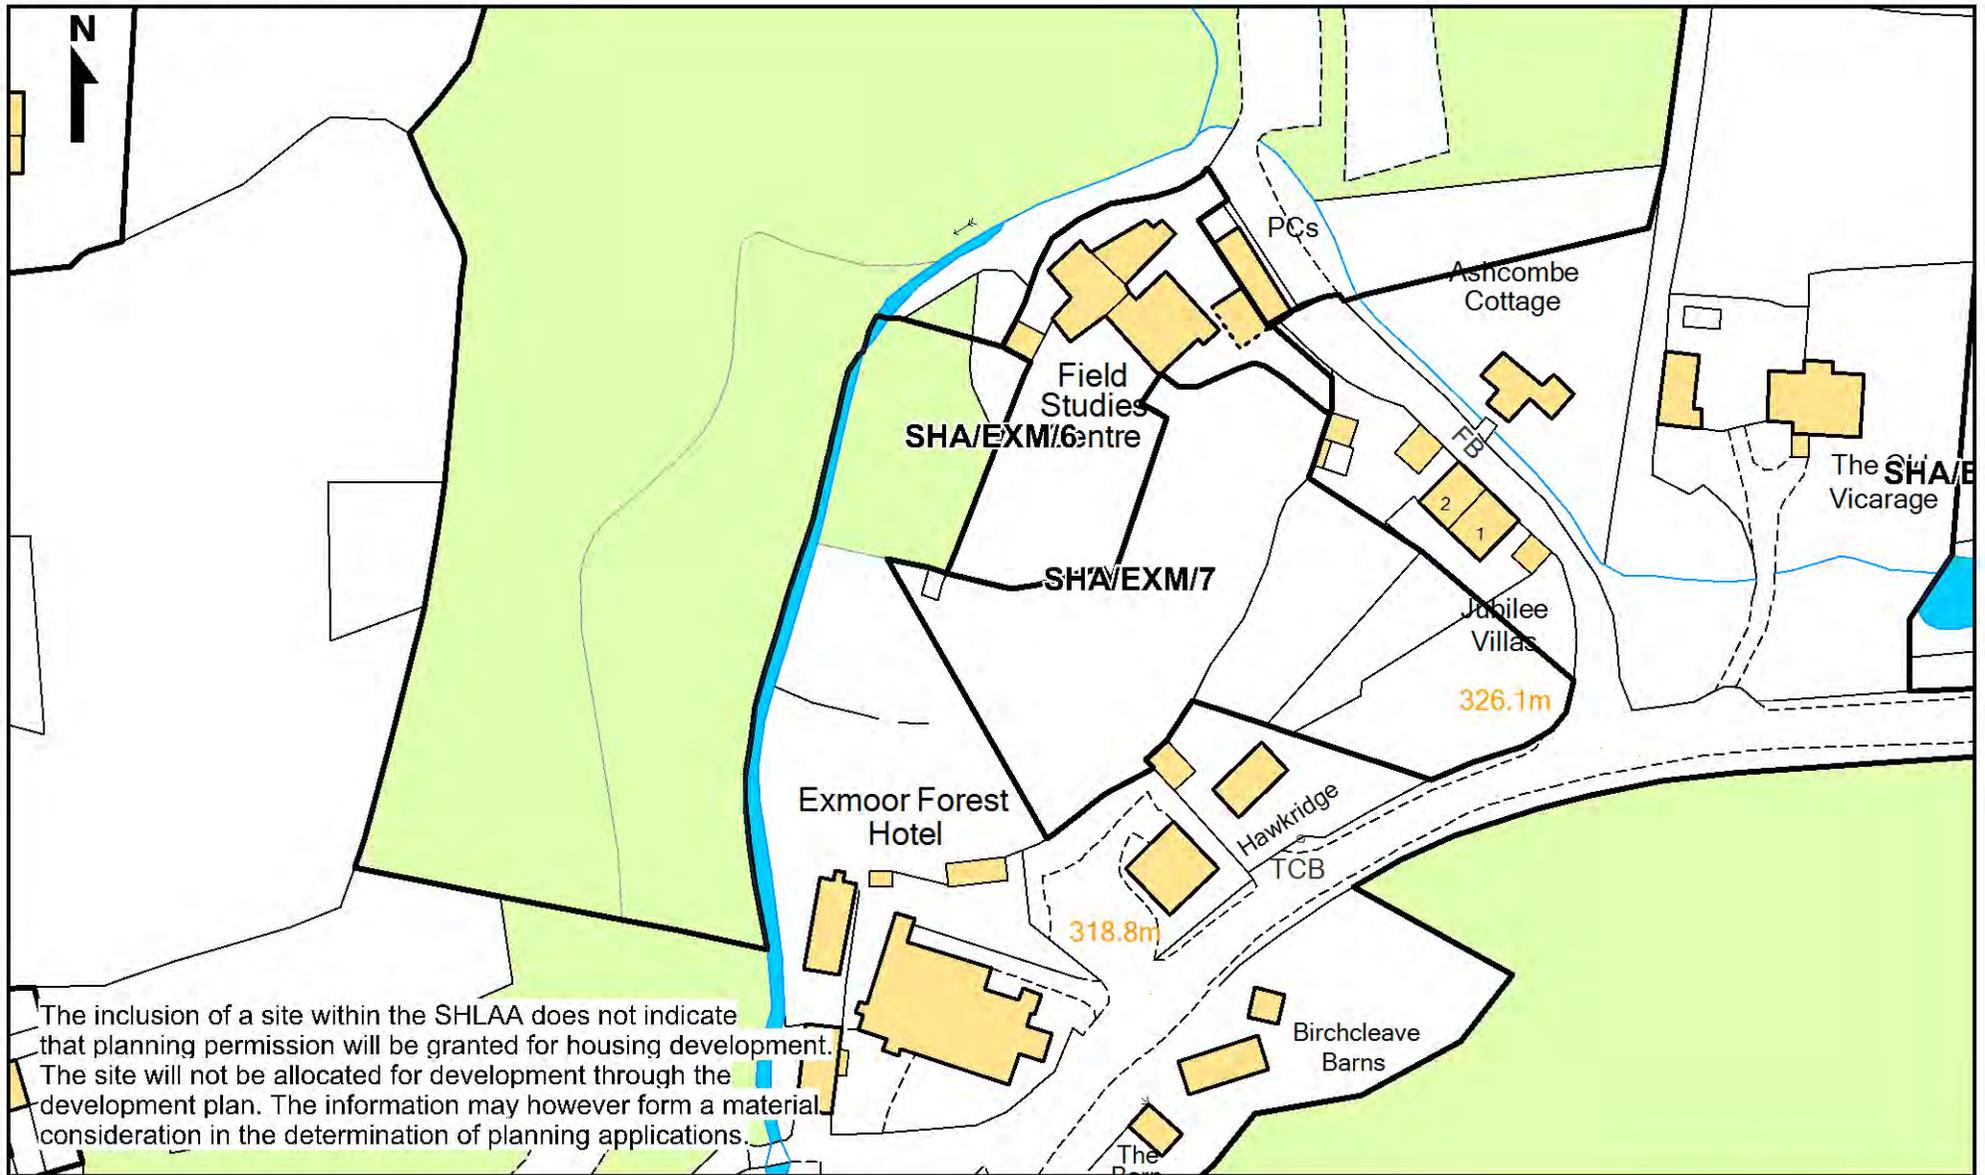

The inclusion of a site within the SHLAA does not indicate that planning permission will be granted for housing development. The site will not be allocated for development through the development plan. The information may however form a material consideration in the determination of planning applications.

Exmoor National Park Authority
 Exmoor House, Dulverton
 Somerset, TA22 9HL.
 Tel: 01398 323665.
 Fax: 01398 323150.
 E-mail: info@exmoor-nationalpark.gov.uk
 Website: www.exmoor-nationalpark.gov.uk

© Crown copyright and database rights
 2014 Ordnance Survey 100024878
 © Getmapping 2010

Date: 19 May 2014
 Compiled by: TAS

Scale 1:1250




Extent of mapping
 within Exmoor
 National Park



Compiled & Printed by Exmoor National Park Authority

Simonsbath SHLAA Sites

SHA/EXM/8 and SHA/EXM/9

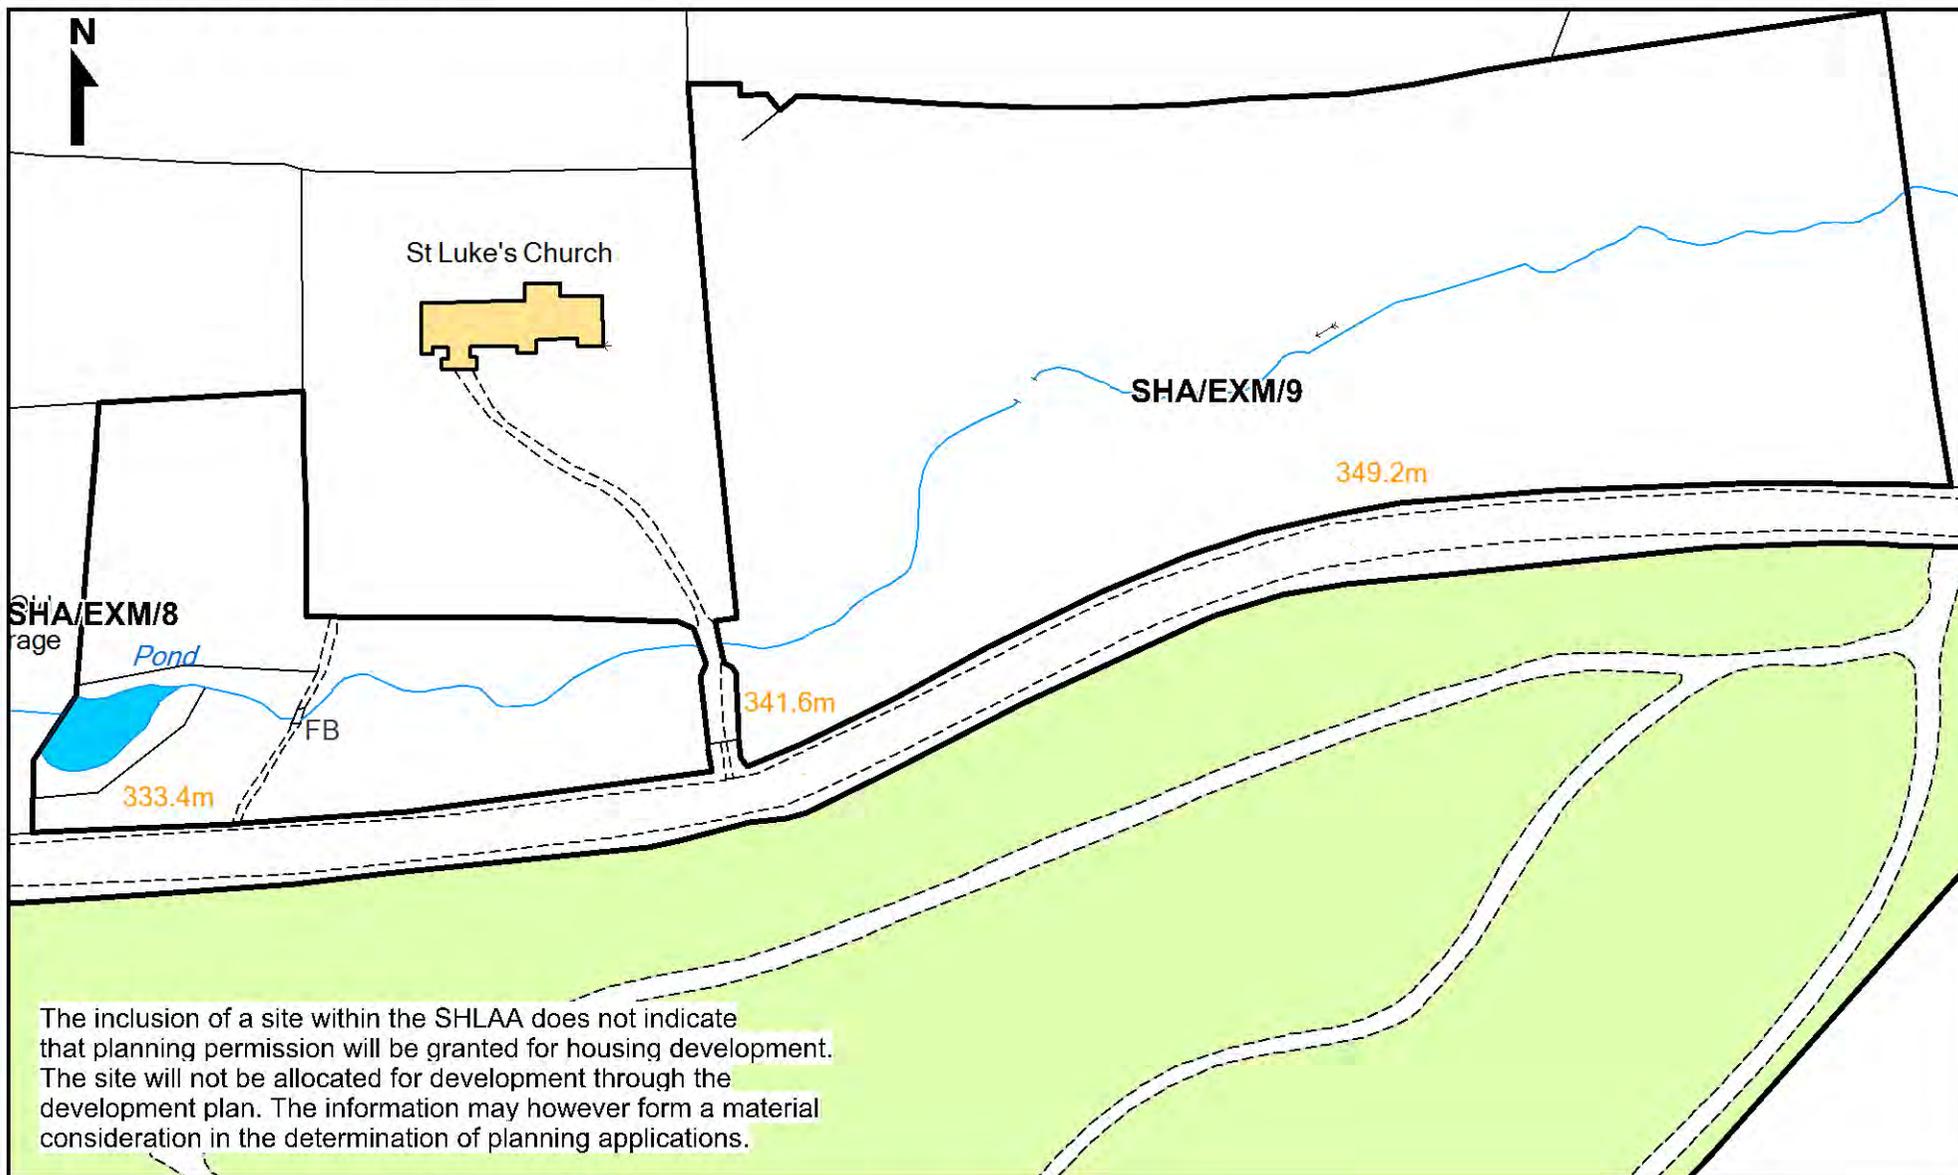

The inclusion of a site within the SHLAA does not indicate that planning permission will be granted for housing development. The site will not be allocated for development through the development plan. The information may however form a material consideration in the determination of planning applications.

Exmoor National Park Authority
 Exmoor House, Dulverton
 Somerset, TA22 9HL.
 Tel: 01398 323665.
 Fax: 01398 323150.
 E-mail: info@exmoor-nationalpark.gov.uk
 Website: www.exmoor-nationalpark.gov.uk

© Crown copyright and database rights
 2014 Ordnance Survey 100024878
 © Getmapping 2010

Date: 19 May 2014
 Compiled by: TAS

Scale 1:1250




Extent of mapping
 within Exmoor
 National Park



Compiled & Printed by Exmoor National Park Authority

Simonsbath SHLAA Sites SHA/EXM/10 and SHA/EXM/11

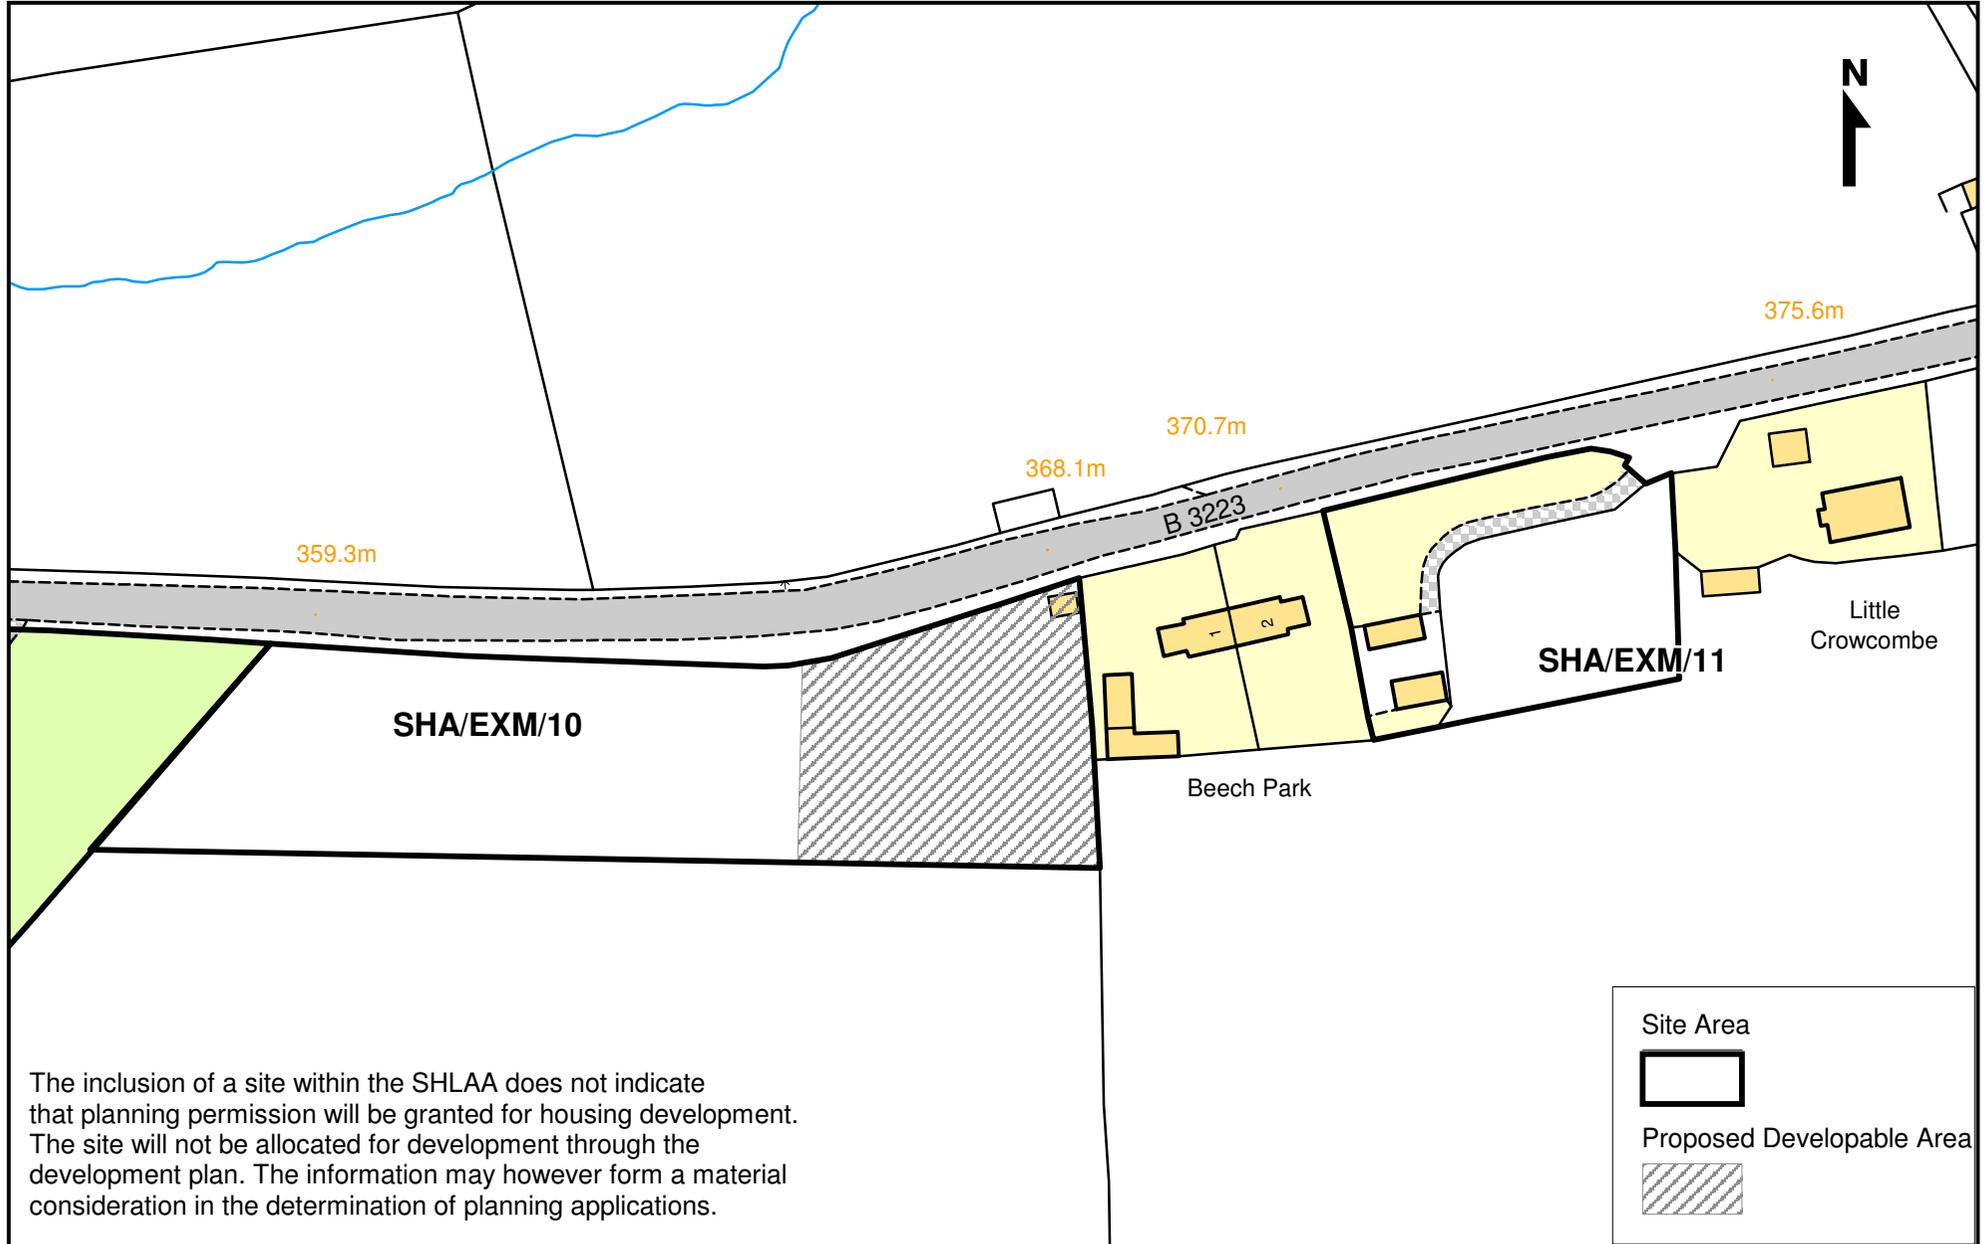

The inclusion of a site within the SHLAA does not indicate that planning permission will be granted for housing development. The site will not be allocated for development through the development plan. The information may however form a material consideration in the determination of planning applications.

Exmoor National Park Authority
 Exmoor House, Dulverton
 Somerset, TA22 9HL
 Tel: 01398 323665
 Fax: 01398 323150
 E-mail: info@exmoor-nationalpark.gov.uk
 Website: www.exmoor-nationalpark.gov.uk

© Crown copyright and database rights
 2014 Ordnance Survey 100024878
 © Getmapping 2010

Date: 8 October 2014

Compiled by: TAS

Scale 1:1250




Extent of mapping
 within Exmoor
 National Park



Compiled & Printed by Exmoor National Park Authority

Simonsbath SHLAA Sites

SHA/EXM/13 and SHA/EXM/14

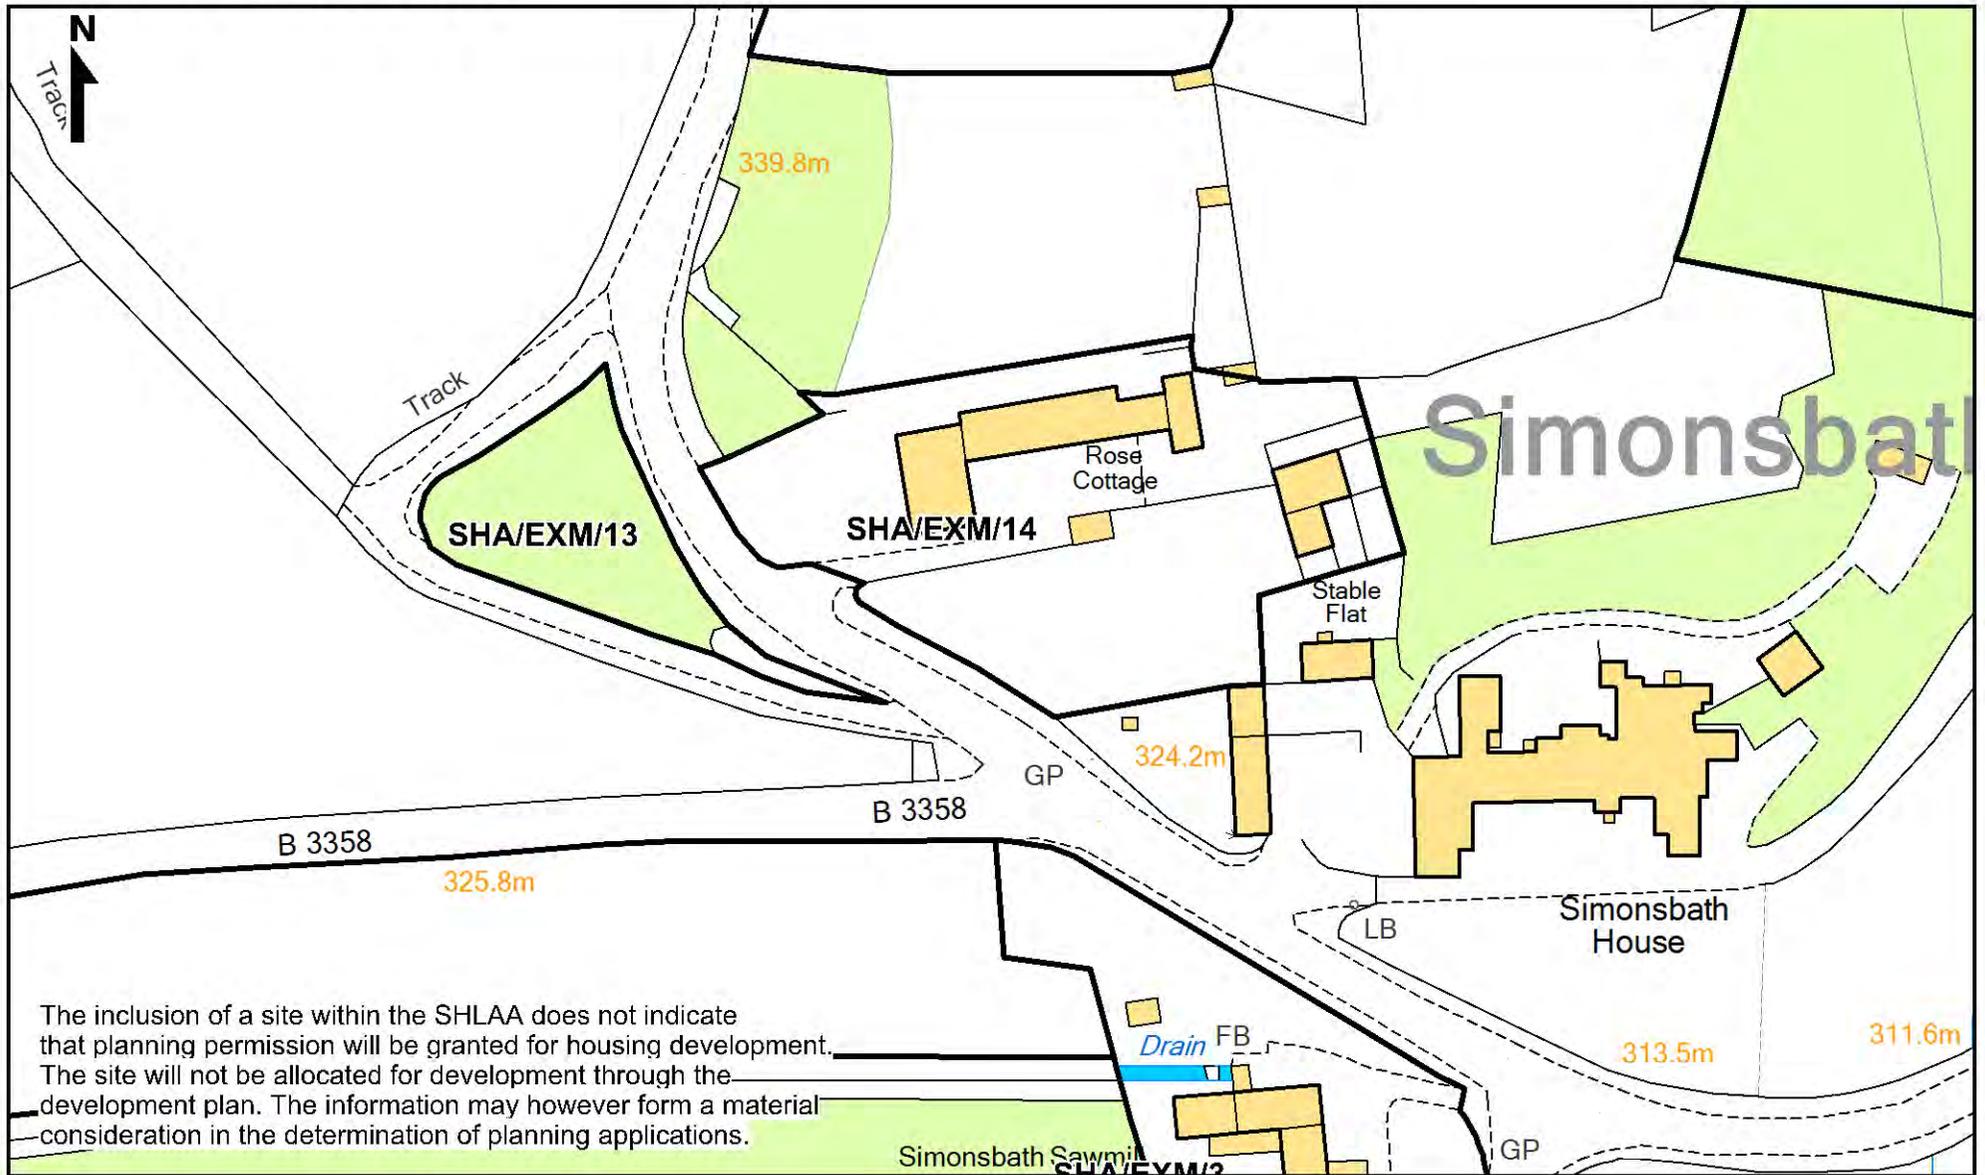

The inclusion of a site within the SHLAA does not indicate that planning permission will be granted for housing development. The site will not be allocated for development through the development plan. The information may however form a material consideration in the determination of planning applications.

Exmoor National Park Authority
 Exmoor House, Dulverton
 Somerset, TA22 9HL.
 Tel: 01398 323665,
 Fax: 01398 323150,
 E-mail: info@exmoor-nationalpark.gov.uk,
 Website: www.exmoor-nationalpark.gov.uk

© Crown copyright and database rights
 2014 Ordnance Survey 100024878
 © Getmapping 2010

Date: 19 May 2014
 Compiled by: TAS

Scale 1:1250




Extent of mapping
 within Exmoor
 National Park



Compiled & Printed by Exmoor National Park Authority

Simonsbath SHLAA Sites

SHA/EXM/15, SHA/EXM/16, SHA/EXM/17 and SHA/EXM/18

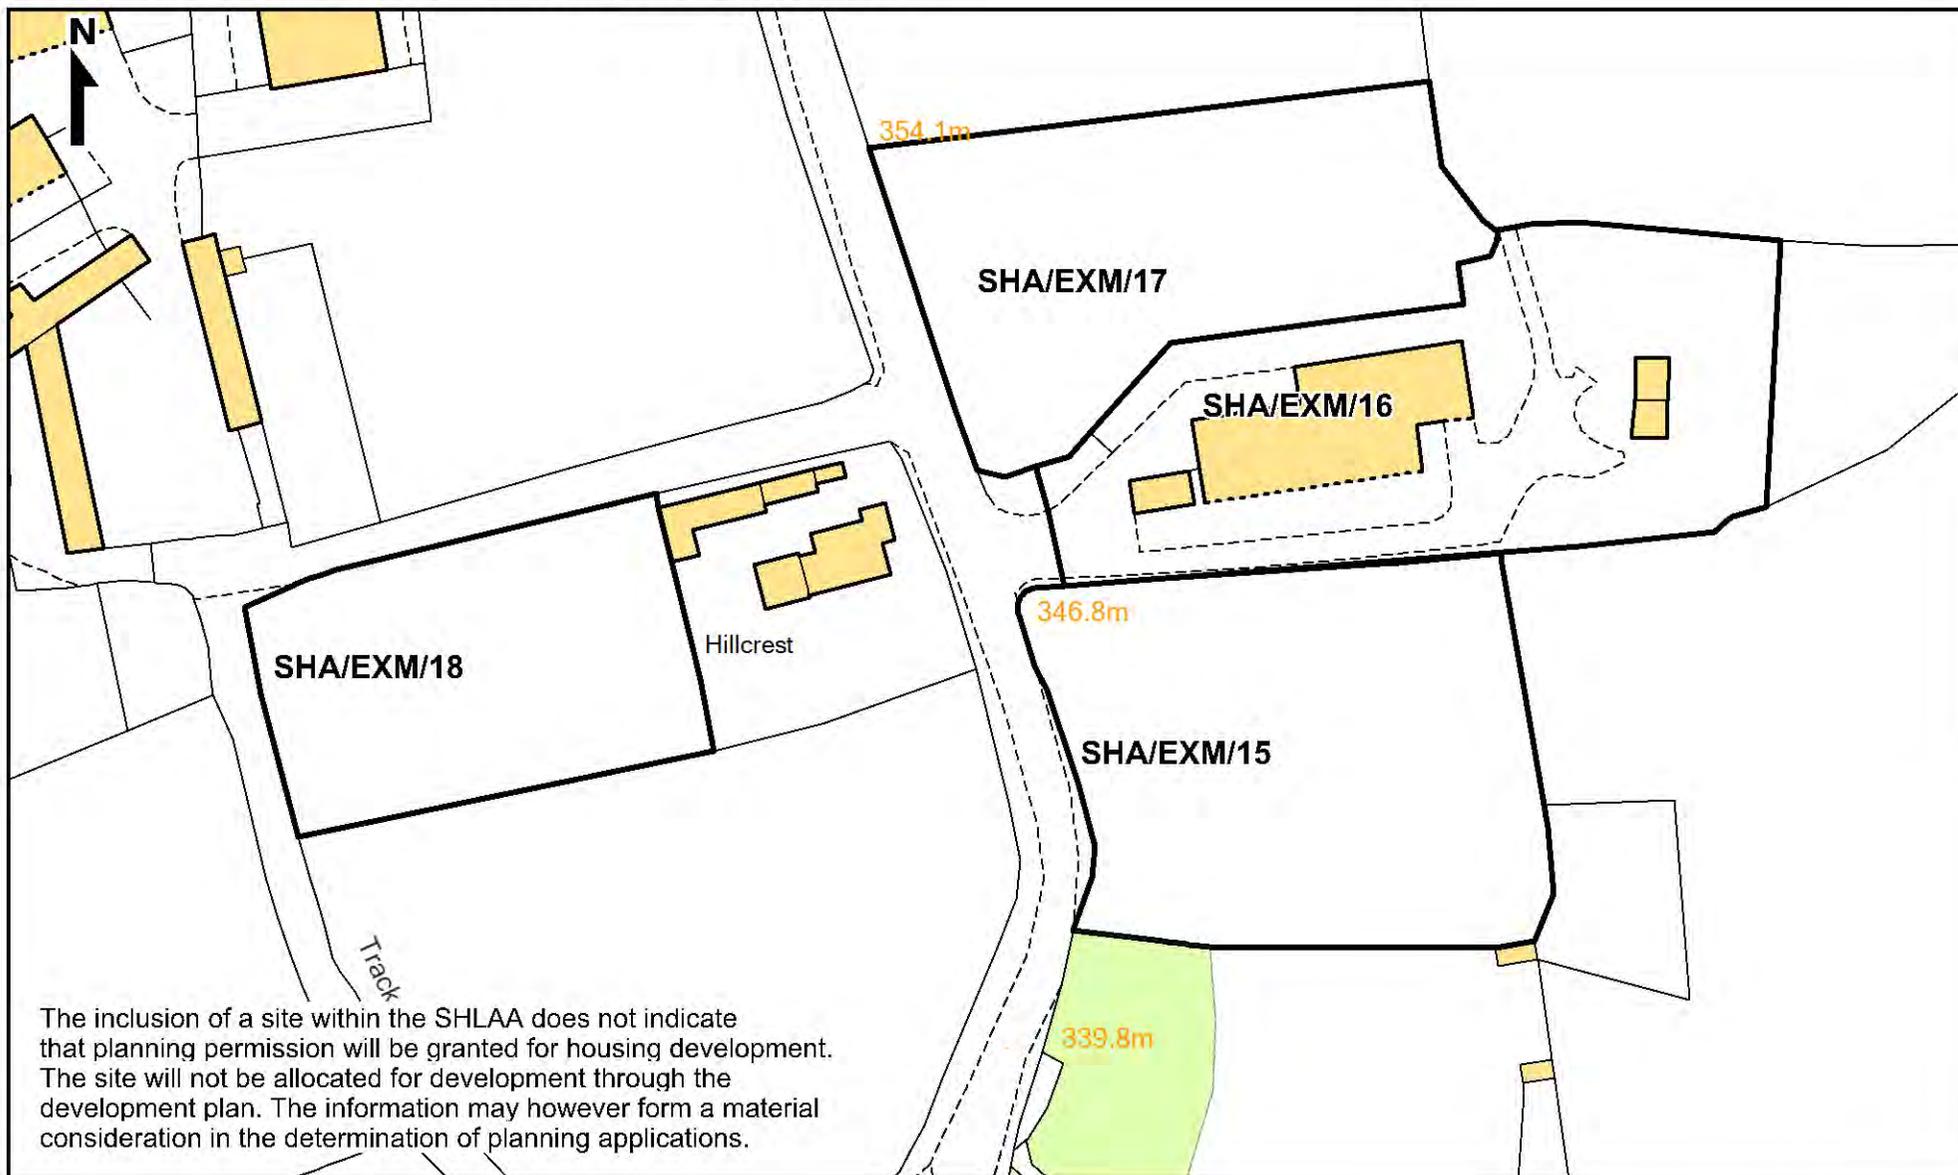

The inclusion of a site within the SHLAA does not indicate that planning permission will be granted for housing development. The site will not be allocated for development through the development plan. The information may however form a material consideration in the determination of planning applications.

Exmoor National Park Authority
 Exmoor House, Dulverton
 Somerset, TA22 9HL.
 Tel: 01398 323666.
 Fax: 01398 323150.
 E-mail: info@exmoor-nationalpark.gov.uk
 Website: www.exmoor-nationalpark.gov.uk

© Crown copyright and database rights
 2014 Ordnance Survey 100024878
 © Getmapping 2010

Date: 19 May 2014
 Compiled by: TAS

Scale 1:1250




Extent of mapping
 within Exmoor
 National Park



Compiled & Printed by Exmoor National Park Authority

Kentisbury SHLAA Sites

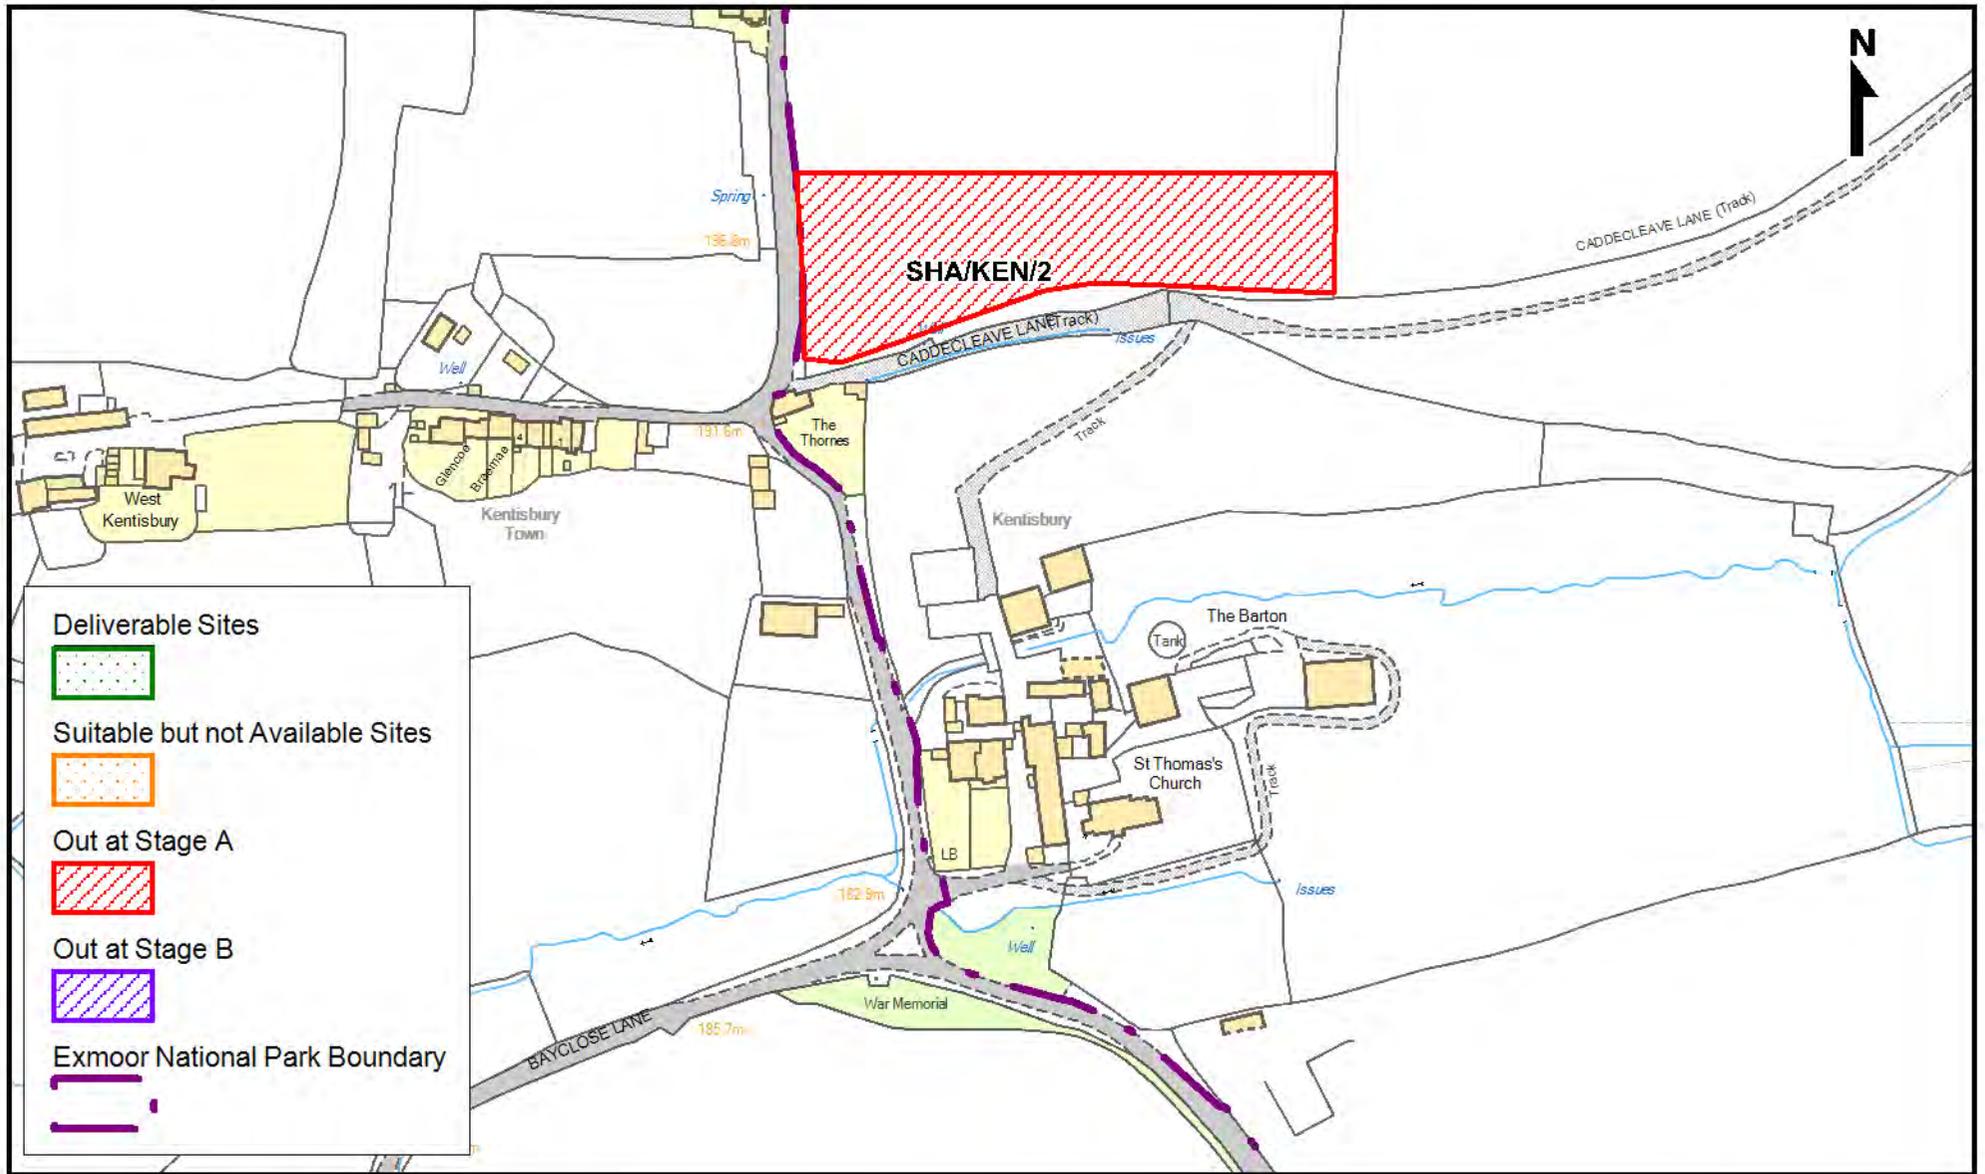

Exmoor National Park Authority
 Exmoor House, Dulverton
 Somerset, TA22 9HL
 Tel: 01398 323665,
 Fax: 01398 323150,
 E-mail: info@exmoor-nationalpark.gov.uk
 Website: www.exmoor-nationalpark.gov.uk

© Crown copyright and database rights
 2014 Ordnance Survey 100024878
 © Getmapping 2010

Date: 7 October 2014
 Compiled by: TAS

Scale 1:5246




Extent of mapping
 within Exmoor
 National Park



Compiled & Printed by Exmoor National Park Authority

Kentisbury SHLAA Site

SHA/KEN/2

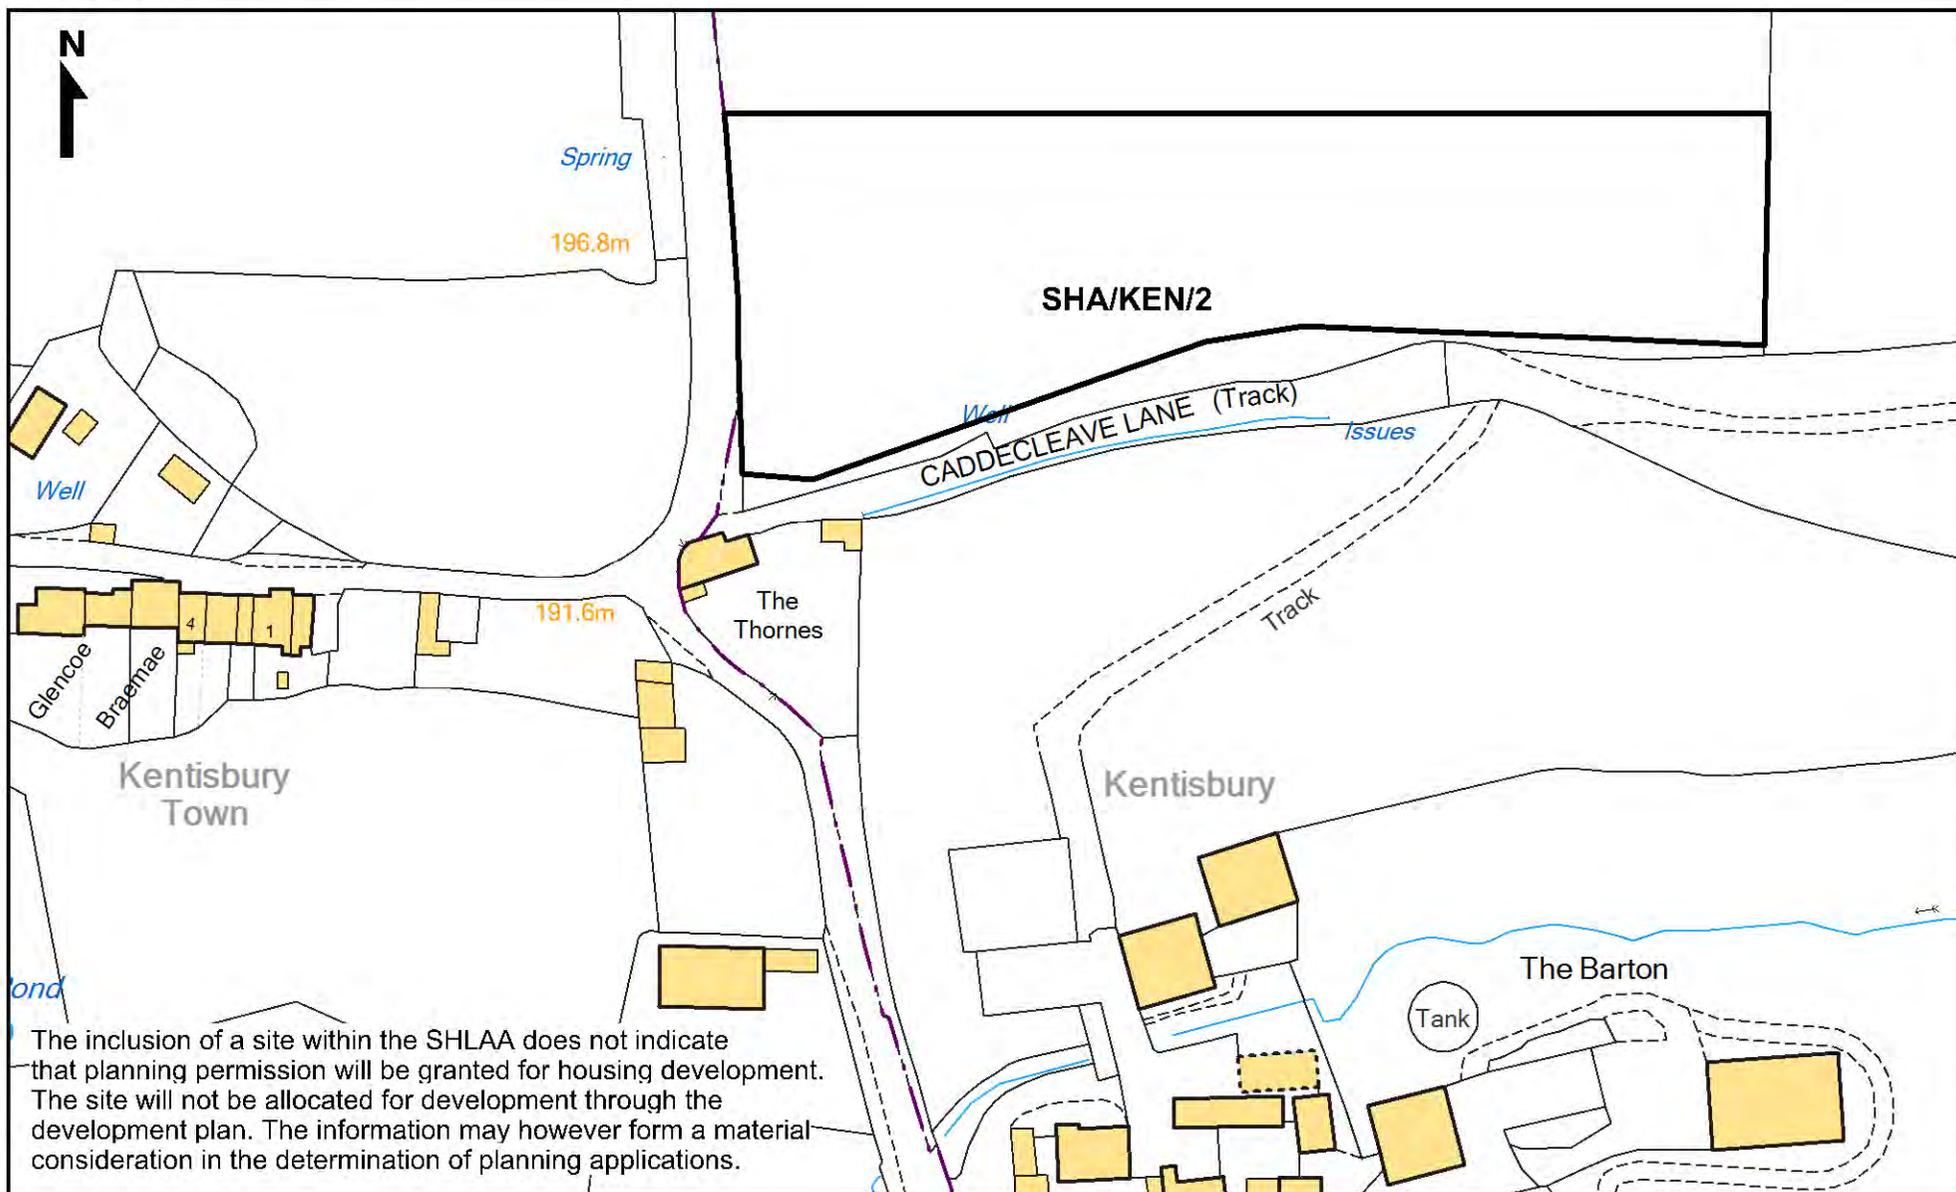

The inclusion of a site within the SHLAA does not indicate that planning permission will be granted for housing development. The site will not be allocated for development through the development plan. The information may however form a material consideration in the determination of planning applications.

Exmoor National Park Authority
 Exmoor House, Dulverton
 Somerset, TA22 9HL.
 Tel: 01398 323665.
 Fax: 01398 323150.
 E-mail: info@exmoor-nationalpark.gov.uk
 Website: www.exmoor-nationalpark.gov.uk

© Crown copyright and database rights
 2014 Ordnance Survey 100024878
 © Getmapping 2010

Date: 18 May 2014
 Compiled by: TAS




Extent of mapping
 within Exmoor
 National Park

Scale 1:1250



Compiled & Printed by Exmoor National Park Authority

Luxborough SHLAA Sites

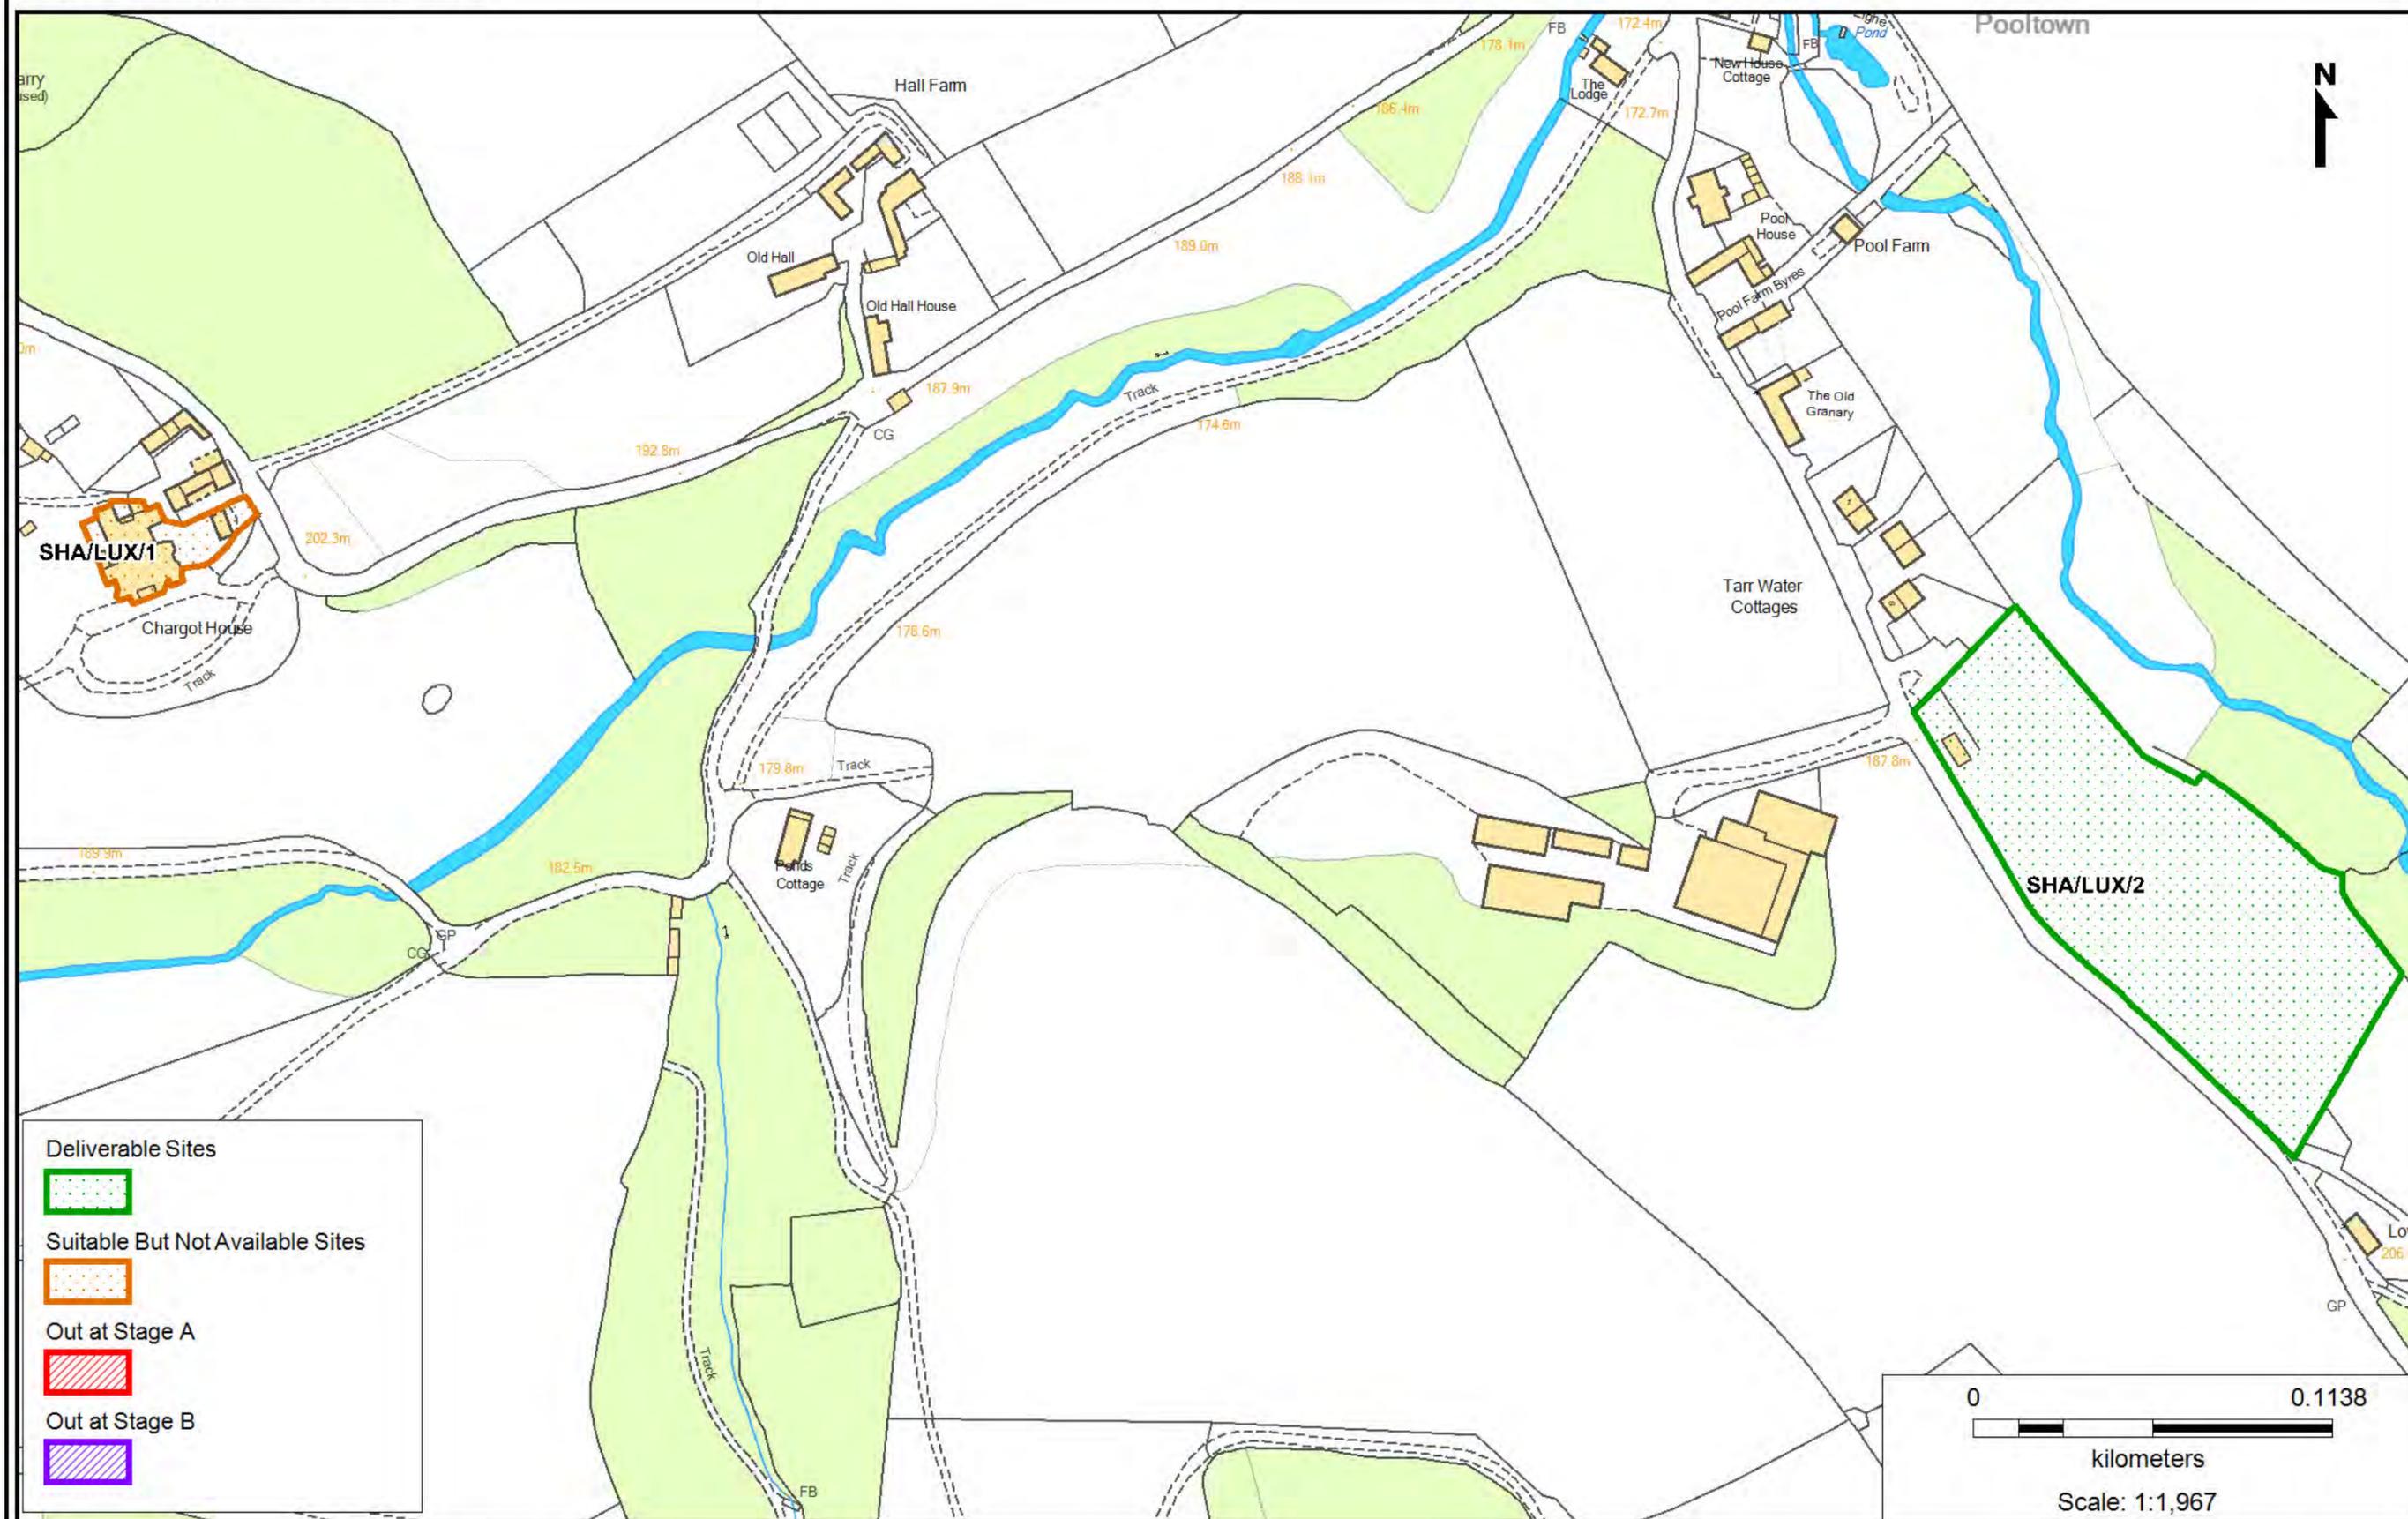

Exmoor National Park Authority
 Exmoor House, Dulverton
 Somerset, TA22 9HL
 Tel: 01398 323665,
 Fax: 01398 323150,
 E-mail: info@exmoor-nationalpark.gov.uk
 Website: www.exmoor-nationalpark.gov.uk

© Crown copyright and database rights
 2013 Ordnance Survey 100024876
 © Getmapping 2010
Date: 25 June 2014
Compiled by: TAS



Extent of mapping
 within Exmoor
 National Park



Compiled & Printed by Exmoor National Park Authority

Luxborough SHLAA Sites

SHA/LUX/1



The inclusion of a site within the SHLAA does not indicate that planning permission will be granted for housing development. The site will not be allocated for development through the development plan. The information may however form a material consideration in the determination of planning applications.

Exmoor National Park Authority
 Exmoor House, Dulverton
 Somerset, TA22 9HL.
 Tel: 01398 323665.
 Fax: 01398 323150.
 E-mail: info@exmoor-nationalpark.gov.uk
 Website: www.exmoor-nationalpark.gov.uk

© Crown copyright and database rights
 2014 Ordnance Survey 100024878
 © Getmapping 2010

Date: 18 May 2014
 Compiled by: TAS




Extent of mapping
 within Exmoor
 National Park

Scale 1:1250



Compiled & Printed by Exmoor National Park Authority

Luxborough SHLAA Sites SHA/LUX/2

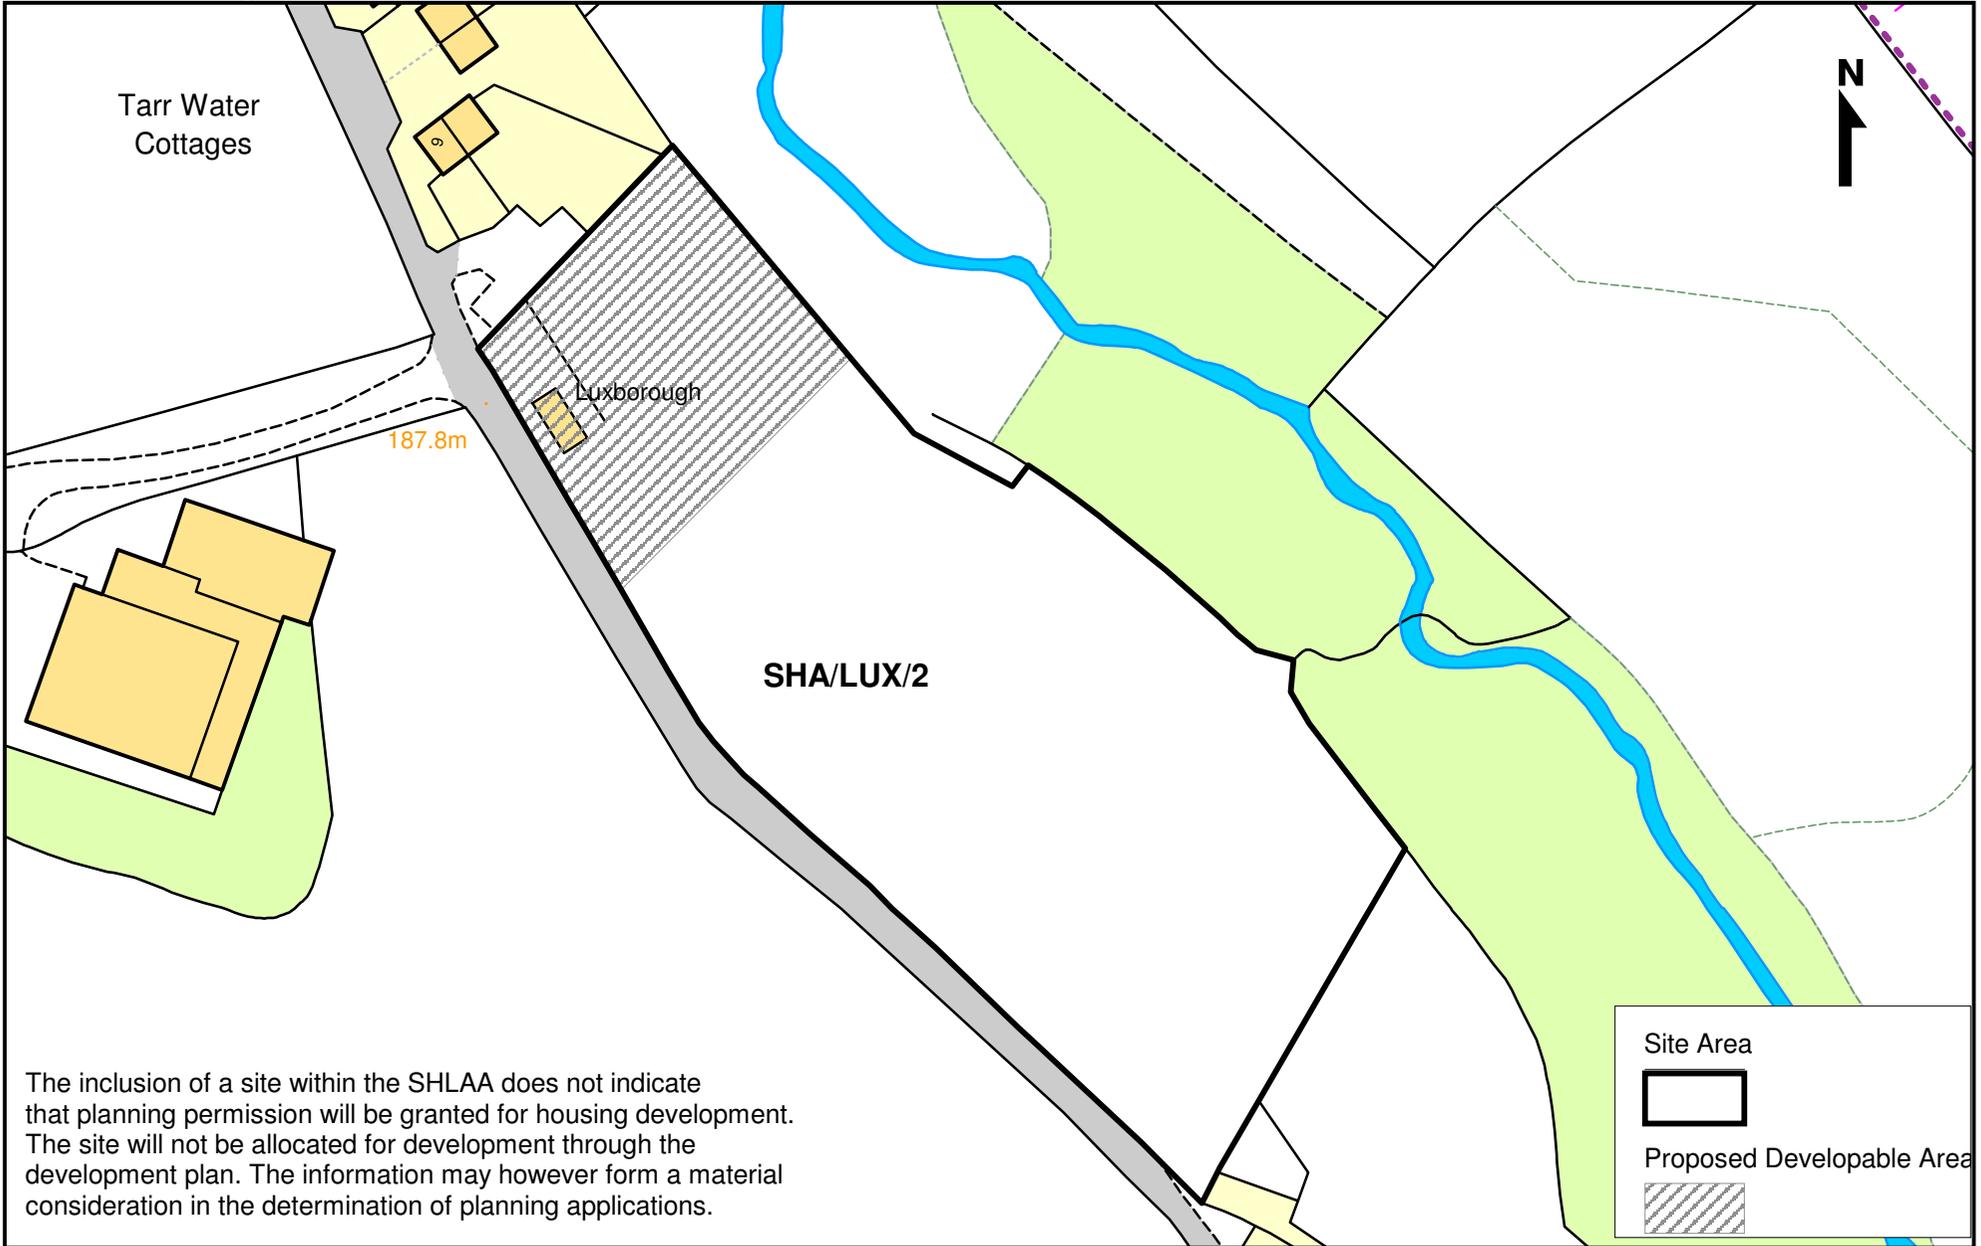

Exmoor National Park Authority
 Exmoor House, Dulverton
 Somerset, TA22 9HL
 Tel: 01398 323665
 Fax: 01398 323150
 E-mail: info@exmoor-nationalpark.gov.uk
 Website: www.exmoor-nationalpark.gov.uk

© Crown copyright and database rights
 2014 Ordnance Survey 100024878
 © Getmapping 2010

Date: 8 October 2014

Compiled by: TAS

Scale 1:1250




Extent of mapping
 within Exmoor
 National Park



Compiled & Printed by Exmoor National Park Authority

Luxborough SHLAA Sites

SHA/LUX/3

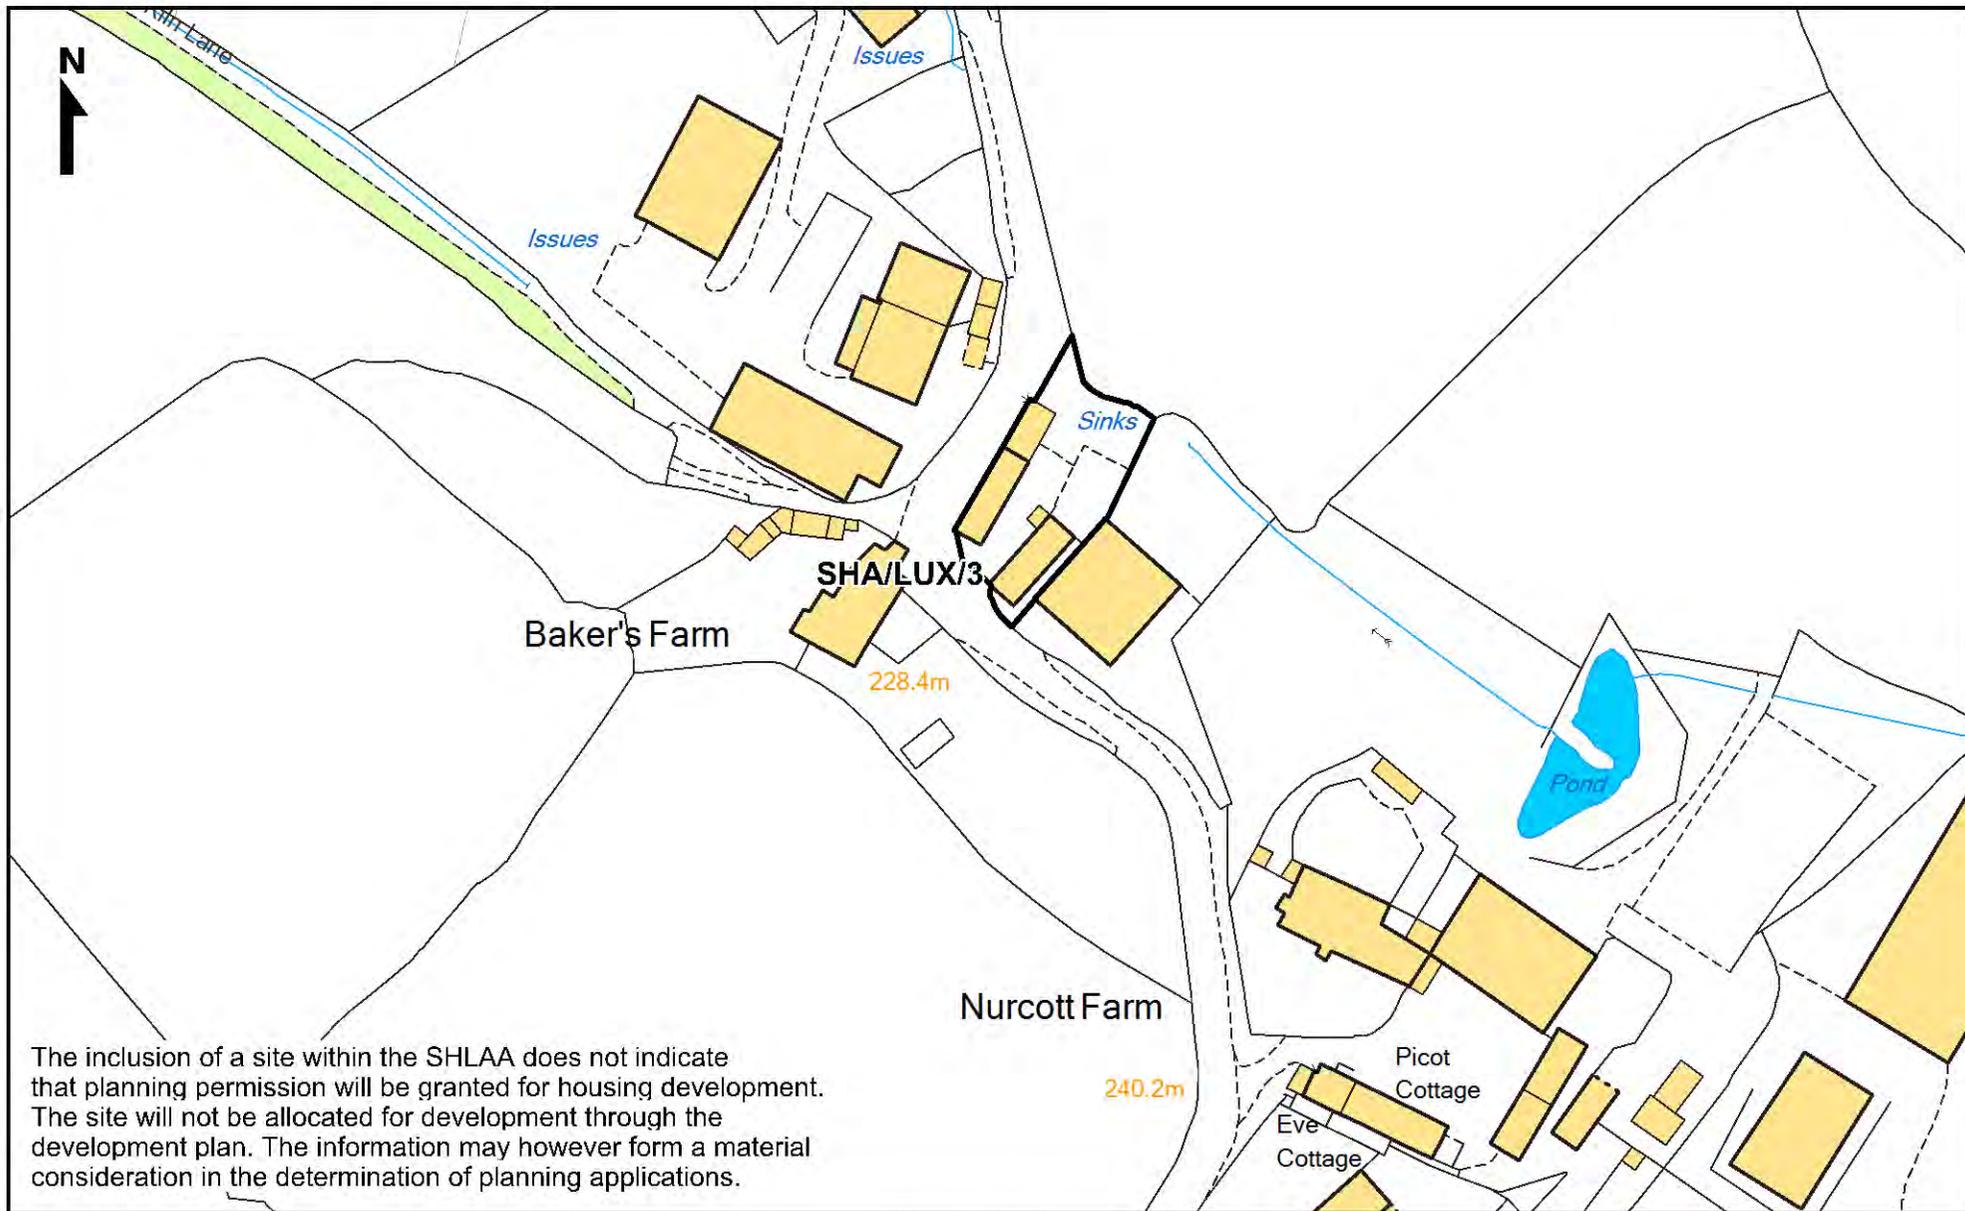

The inclusion of a site within the SHLAA does not indicate that planning permission will be granted for housing development. The site will not be allocated for development through the development plan. The information may however form a material consideration in the determination of planning applications.

Exmoor National Park Authority
 Exmoor House, Dulverton
 Somerset, TA22 9HL.
 Tel: 01398 323665.
 Fax: 01398 323150.
 E-mail: info@exmoor-nationalpark.gov.uk
 Website: www.exmoor-nationalpark.gov.uk

© Crown copyright and database rights
 2014 Ordnance Survey 100024878
 © Getmapping 2010

Date: 18 May 2014
 Compiled by: TAS




Extent of mapping
 within Exmoor
 National Park

Scale 1:1250



Compiled & Printed by Exmoor National Park Authority

Lynton SHLAA Sites

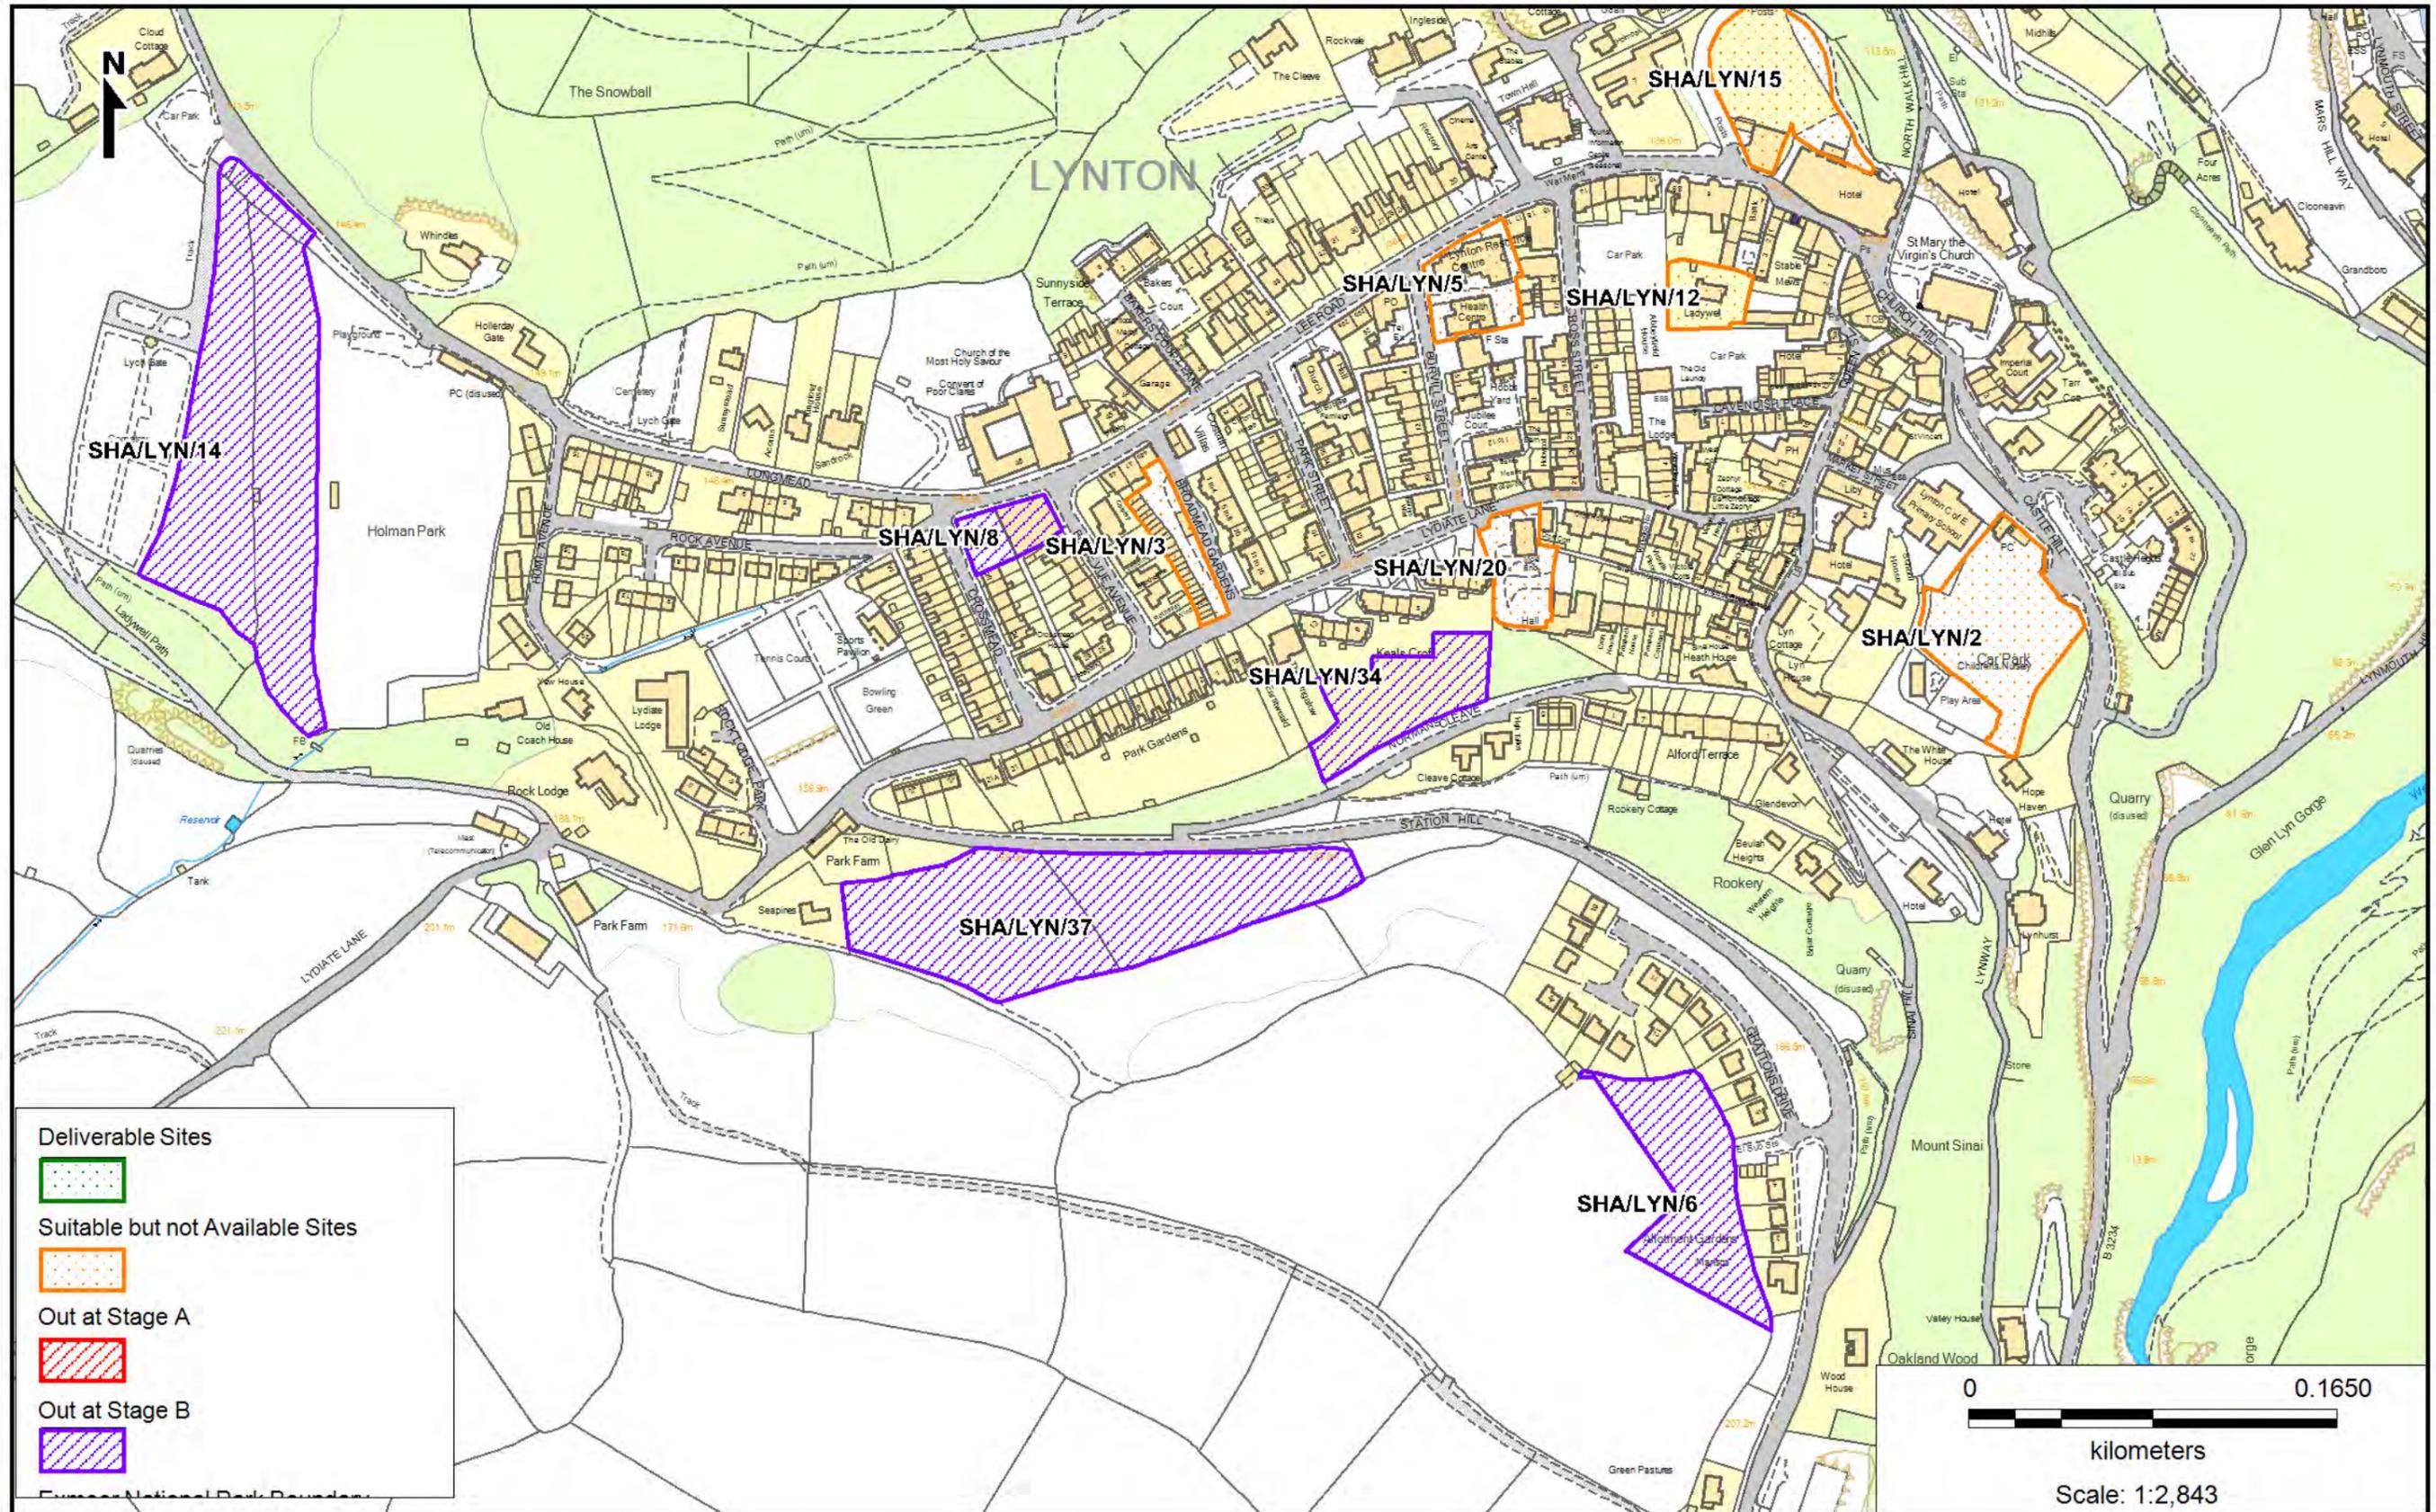

Exmoor National Park Authority
 Exmoor House, Dulverton
 Somerset, TA22 9HL
 Tel: 01398 323665
 Fax: 01398 323150
 E-mail: info@exmoor-nationalpark.gov.uk
 Website: www.exmoor-nationalpark.gov.uk

© Crown copyright and database rights
 2013 Ordnance Survey 100024876
 © Getmapping 2010
Date: 7 October 2014
Compiled by: TAS




Extent of mapping
 within Exmoor
 National Park




Compiled & Printed by Exmoor National Park Authority

Barbrook SHLAA Sites

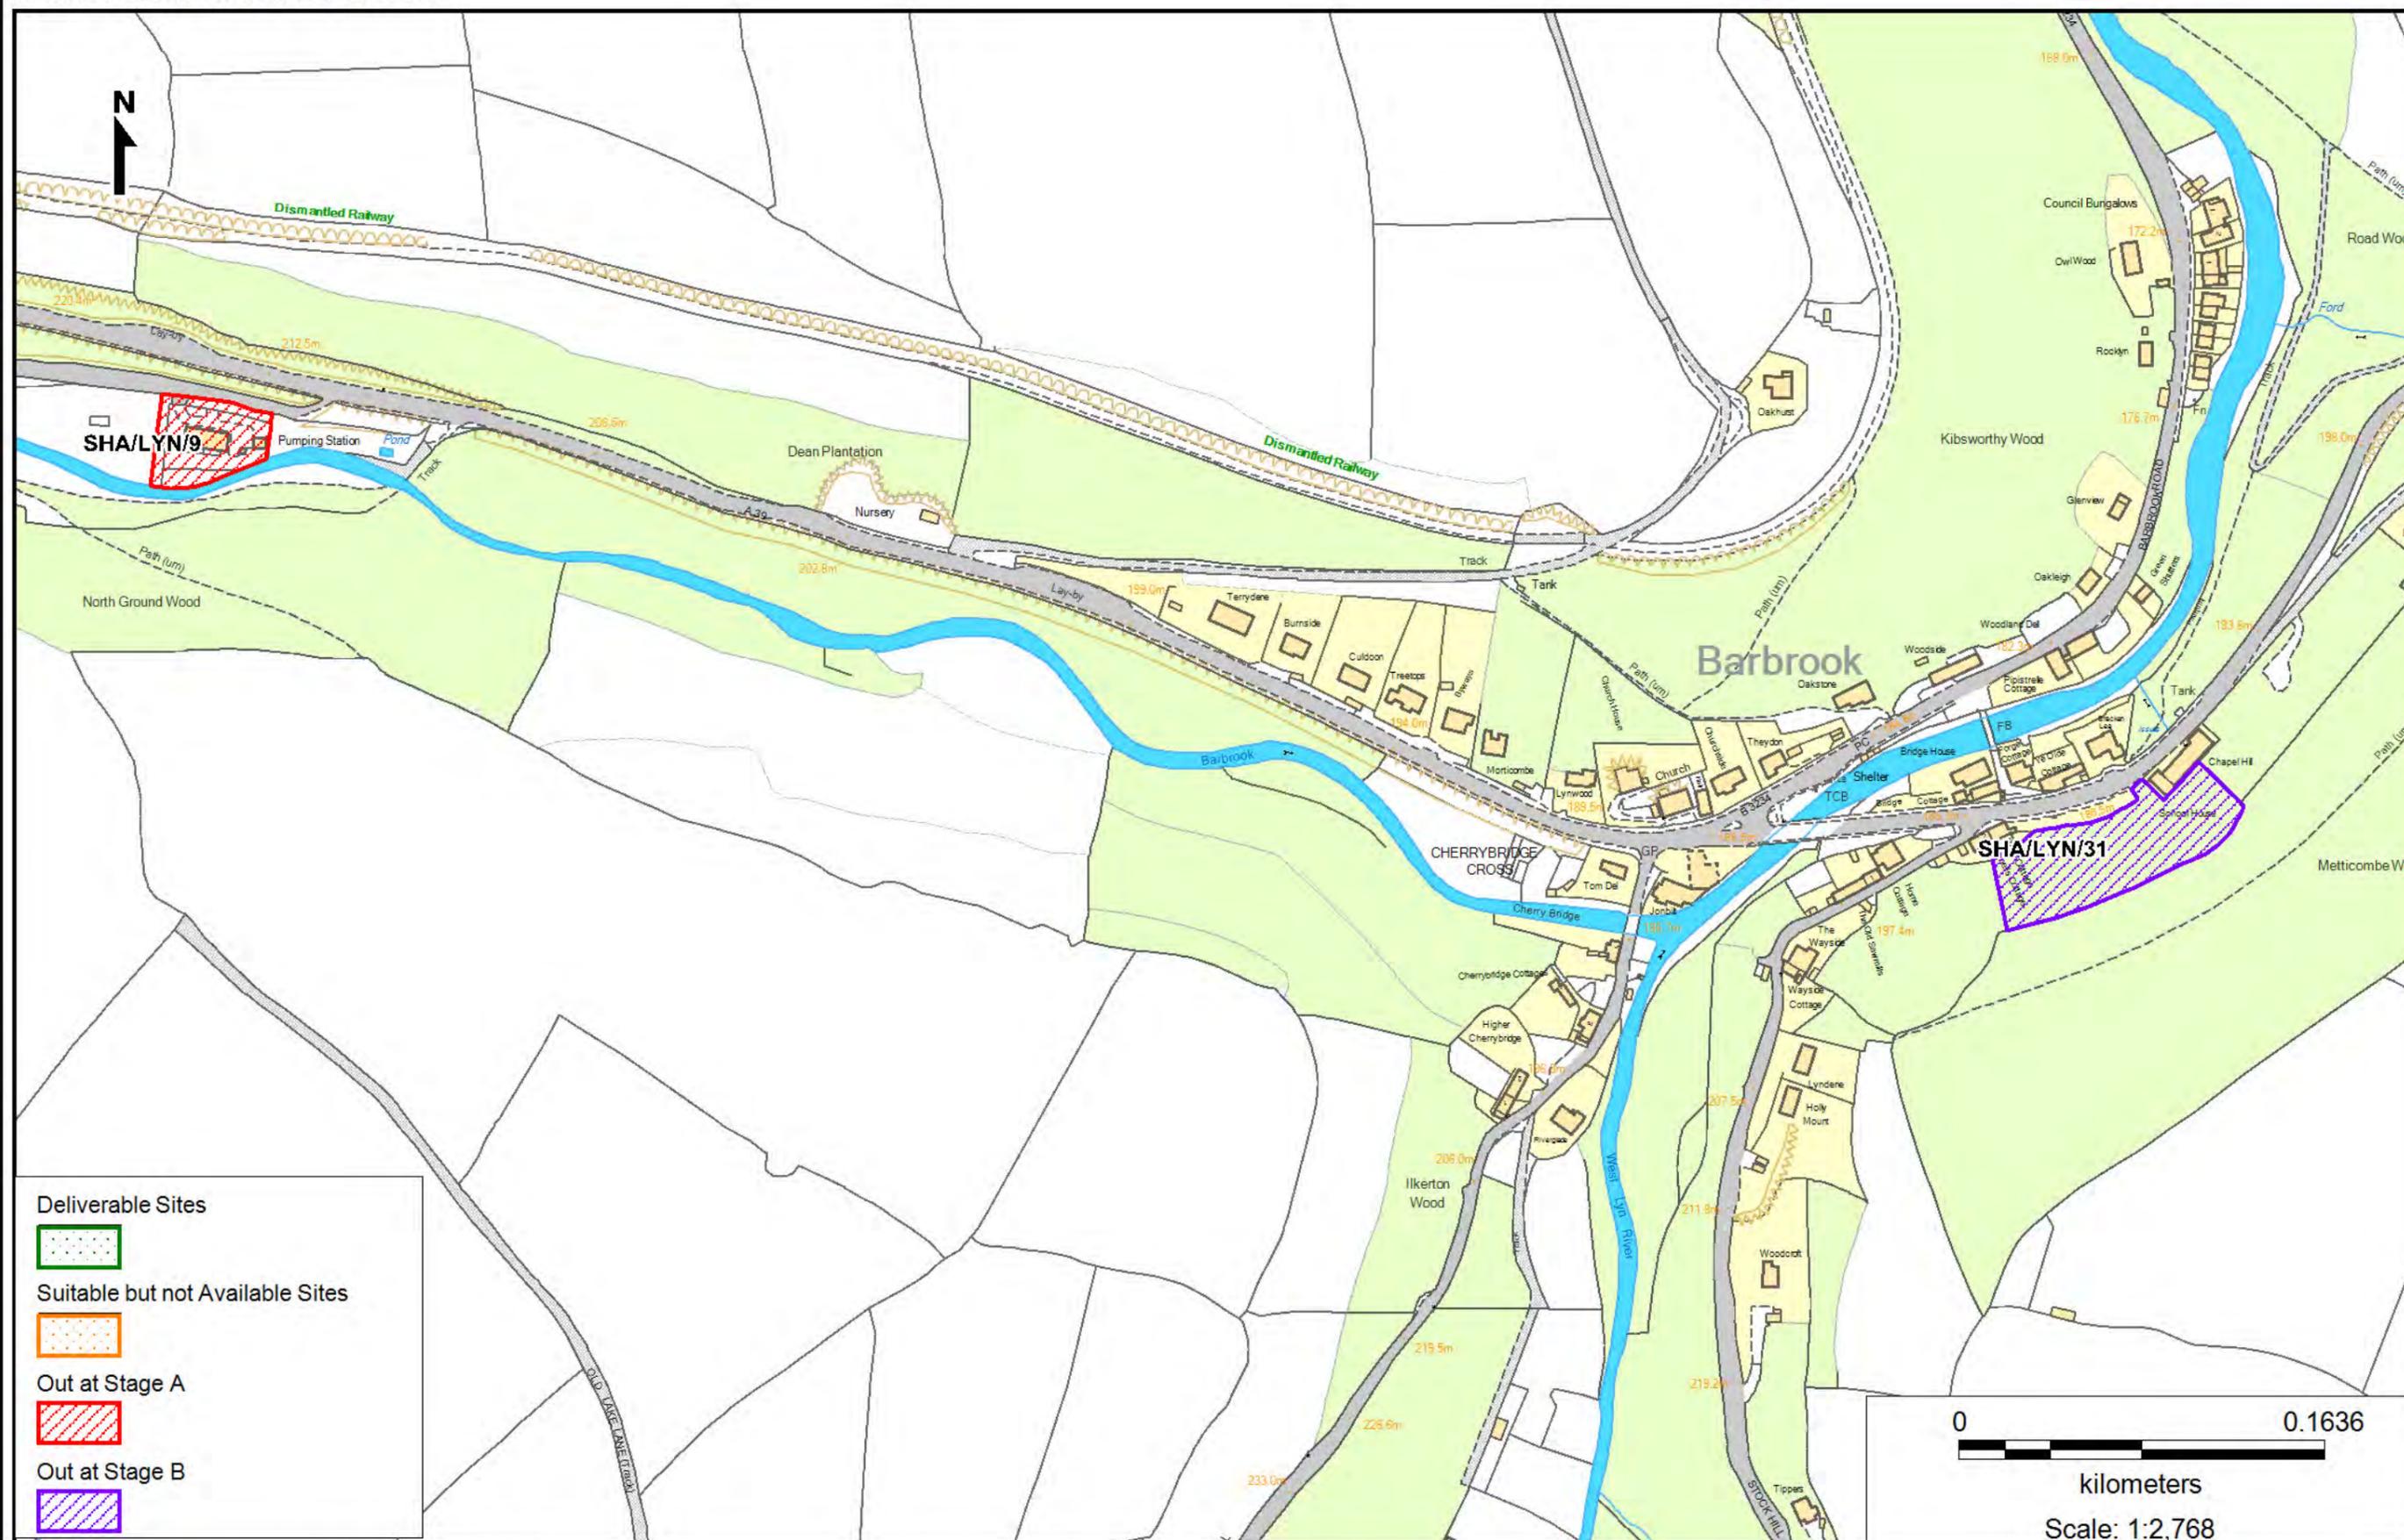

Deliverable Sites
 Suitable but not Available Sites
 Out at Stage A
 Out at Stage B

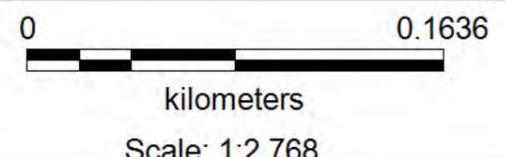

Exmoor National Park Authority
Exmoor House, Dulverton
Somerset, TA22 9HL
Tel: 01398 323665,
Fax: 01398 323150,
E-mail: info@exmoor-nationalpark.gov.uk
Website: www.exmoor-nationalpark.gov.uk

© Crown copyright and database rights
2013 Ordnance Survey 100024878
© Getmapping 2010
Date: 7 October 2014
Compiled by: TAS




Extent of mapping
within Exmoor
National Park



Compiled & Printed by Exmoor National Park Authority

Lynton SHLAA Site

SHA/LYN/2

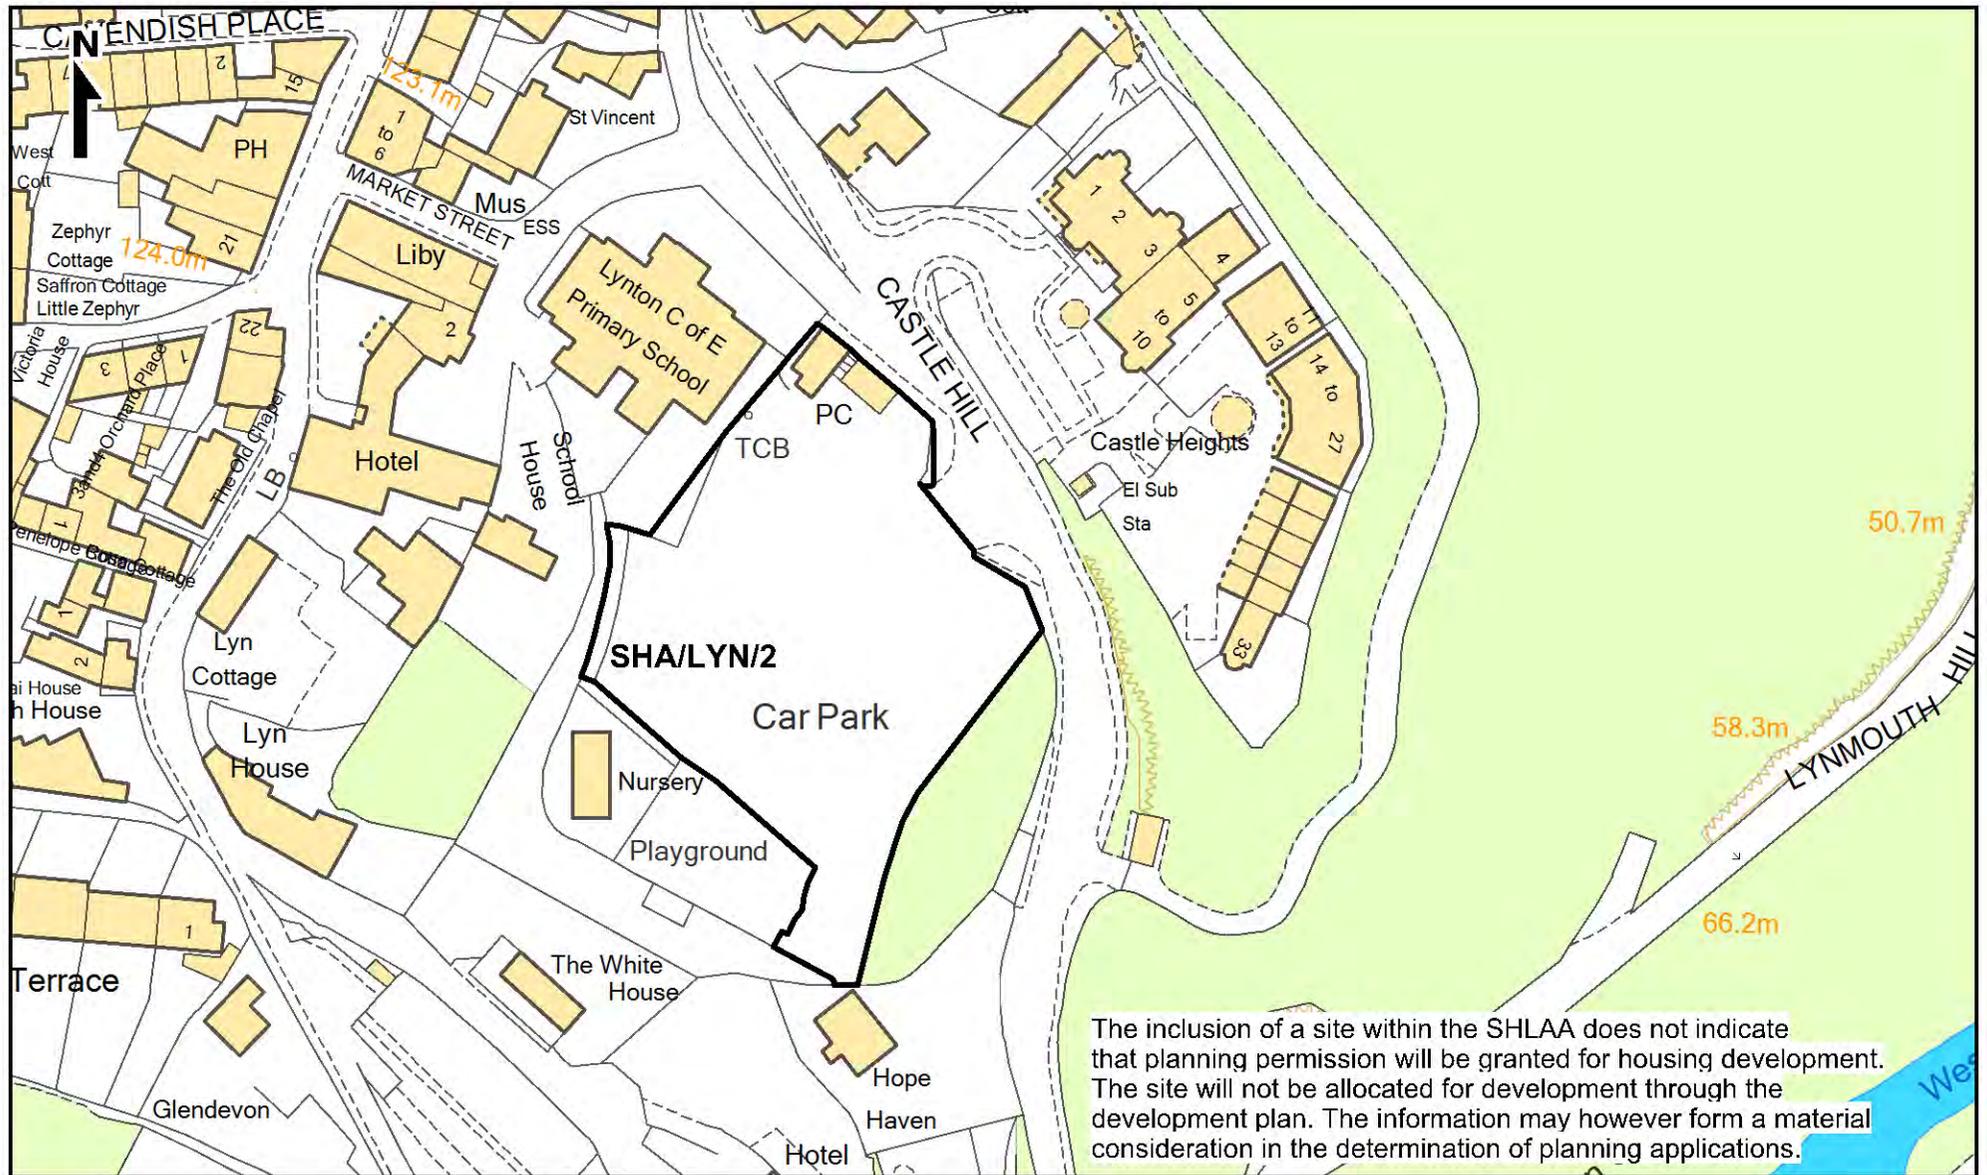

Exmoor National Park Authority
 Exmoor House, Dulverton
 Somerset, TA22 9HL.
 Tel: 01398 323665.
 Fax: 01398 323150.
 E-mail: info@exmoor-nationalpark.gov.uk
 Website: www.exmoor-nationalpark.gov.uk

© Crown copyright and database rights
 2014 Ordnance Survey 100024878
 © Getmapping 2010

Date: 20 May 2014
 Compiled by: TAS

Scale 1:1250




Extent of mapping
 within Exmoor
 National Park



Compiled & Printed by Exmoor National Park Authority

Lynton SHLAA Site

SHA/LYN/3 and SHA/LYN/8

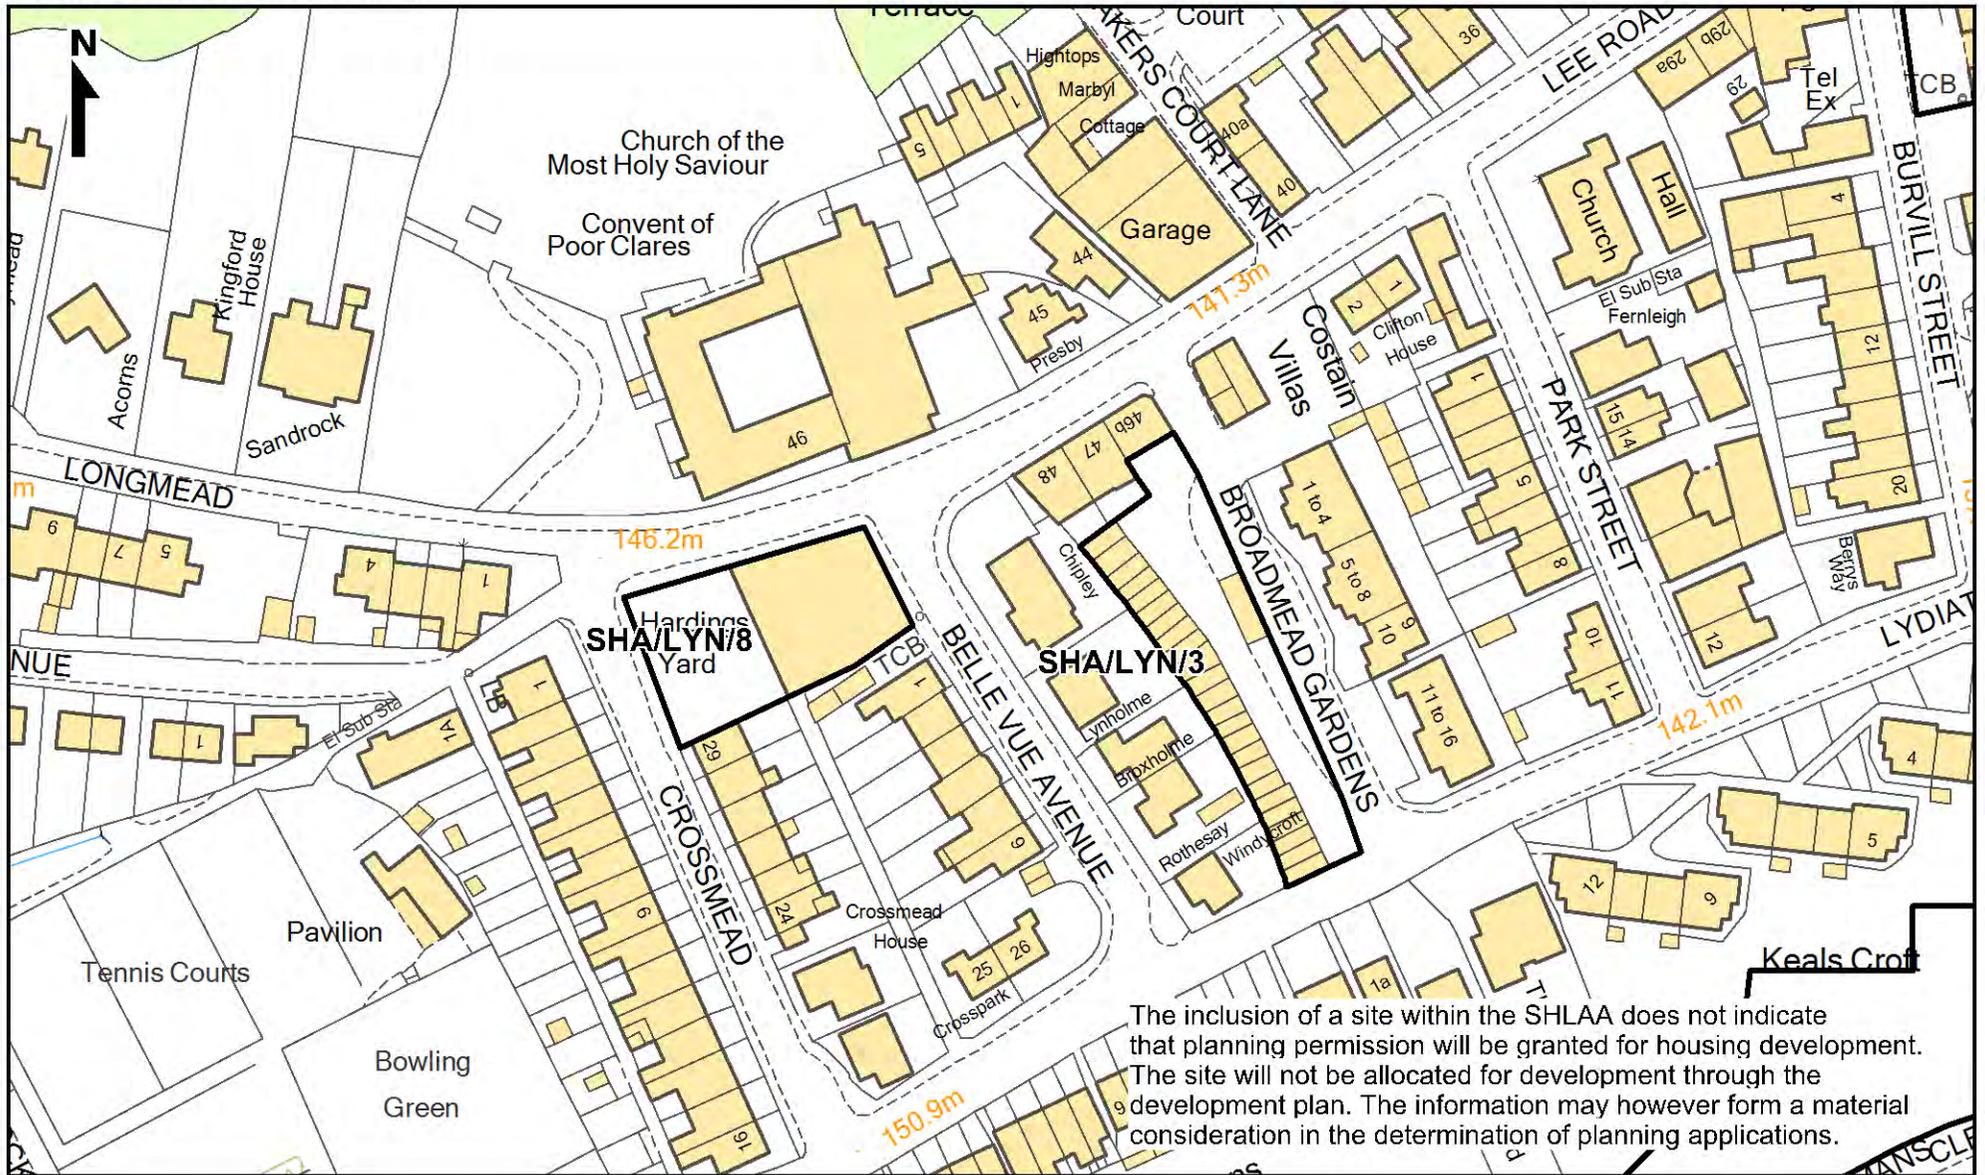

The inclusion of a site within the SHLAA does not indicate that planning permission will be granted for housing development. The site will not be allocated for development through the development plan. The information may however form a material consideration in the determination of planning applications.

Exmoor National Park Authority
 Exmoor House, Dulverton
 Somerset, TA22 9HL.
 Tel: 01398 323665,
 Fax: 01398 323150,
 E-mail: info@exmoor-nationalpark.gov.uk,
 Website: www.exmoor-nationalpark.gov.uk

© Crown copyright and database rights
 2014 Ordnance Survey 100024878
 © Getmapping 2010

Date: 20 May 2014
 Compiled by: TAS

Scale 1:1250



Extent of mapping
 within Exmoor
 National Park




Compiled & Printed by Exmoor National Park Authority

Lynton SHLAA Site

SHA/LYN/5, SHA/LYN/12 and SHA/LYN/15

The inclusion of a site within the SHLAA does not indicate that planning permission will be granted for housing development. The site will not be allocated for development through the development plan. The information may however form a material consideration in the determination of planning applications.

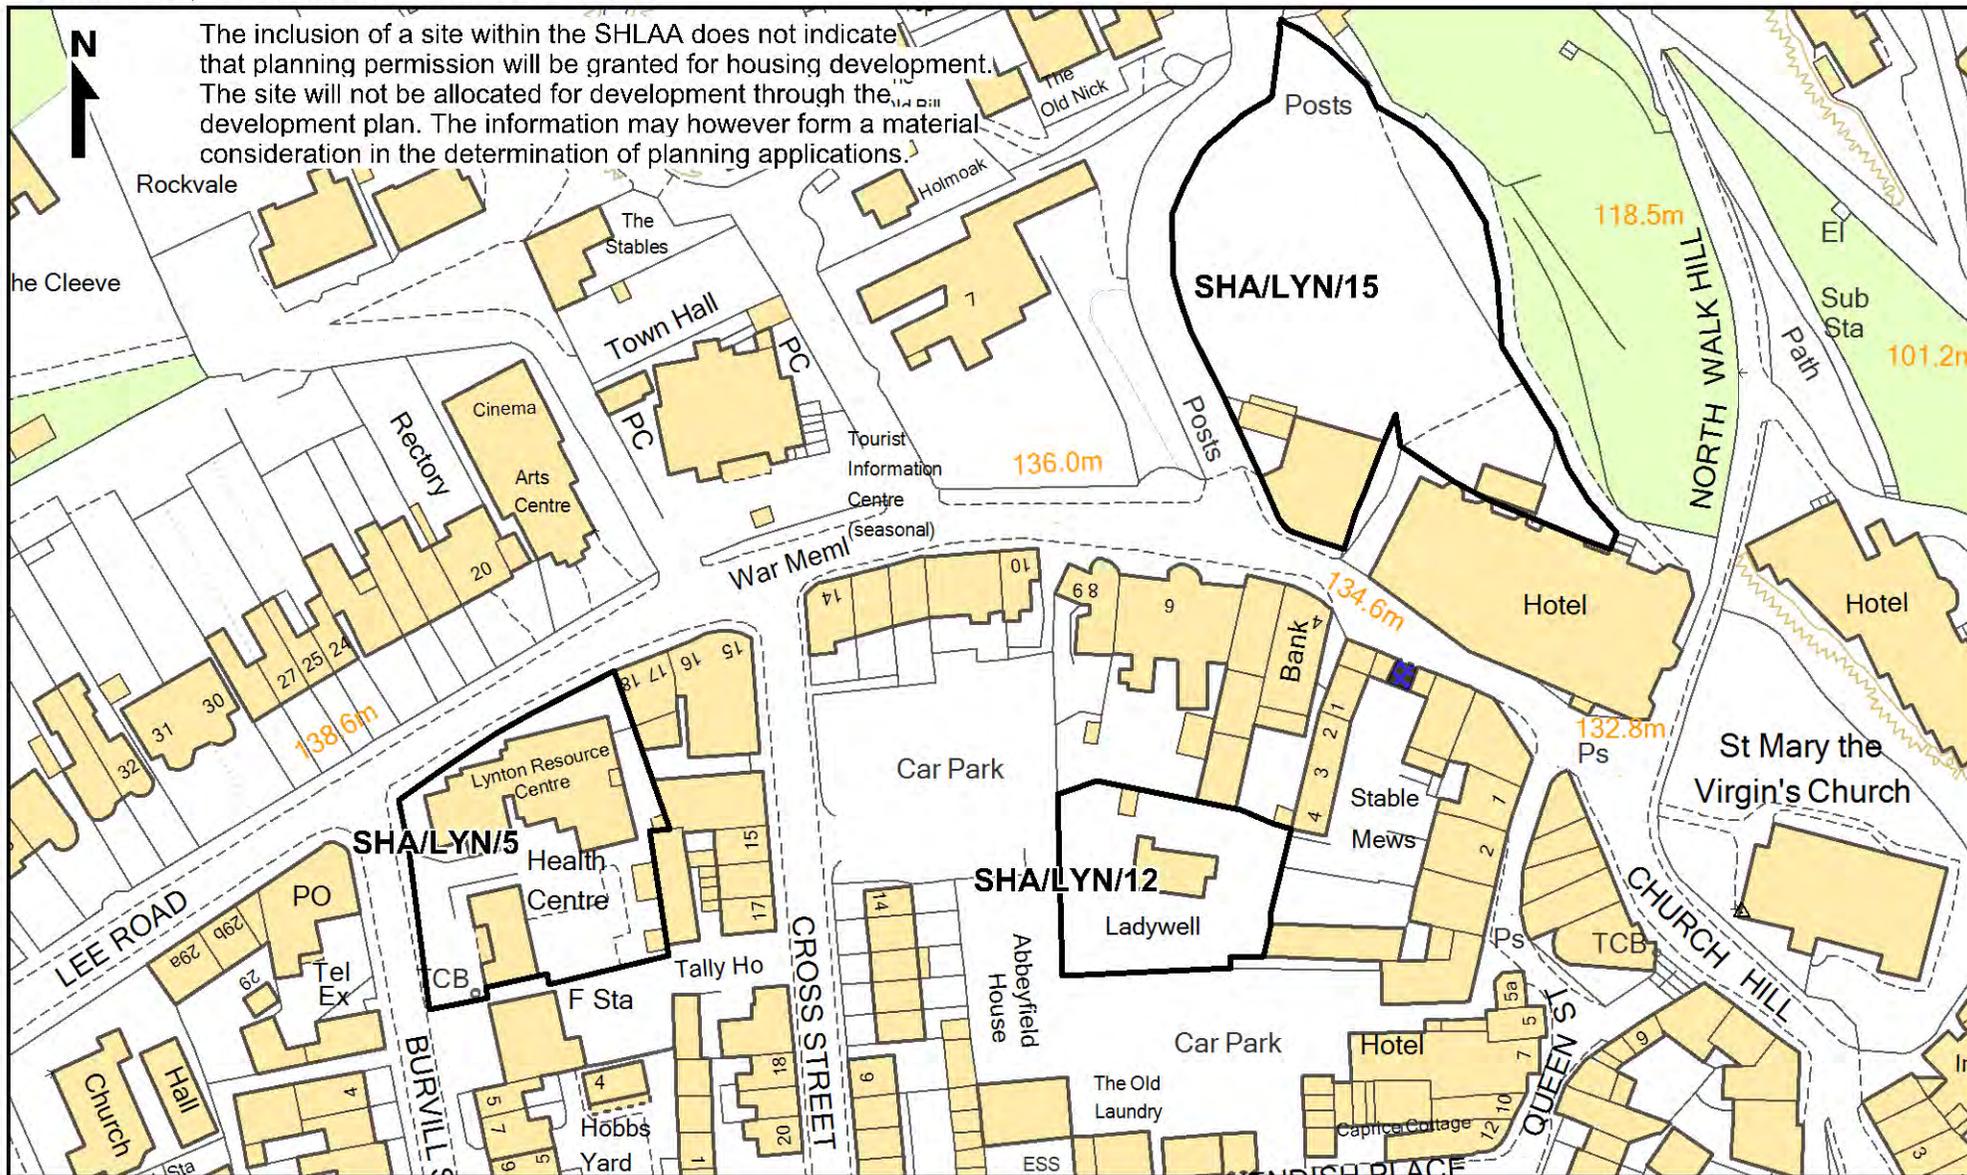

Exmoor National Park Authority
 Exmoor House, Dulverton
 Somerset, TA22 9HL.
 Tel: 01398 323665.
 Fax: 01398 323150.
 E-mail: info@exmoor-nationalpark.gov.uk
 Website: www.exmoor-nationalpark.gov.uk

© Crown copyright and database rights
 2014 Ordnance Survey 100024878
 © Getmapping 2010

Date: 20 May 2014
 Compiled by: TAS

Scale 1:1250




Extent of mapping
 within Exmoor
 National Park



Compiled & Printed by Exmoor National Park Authority

Barbrook SHLAA Sites

SHA/LYN/9

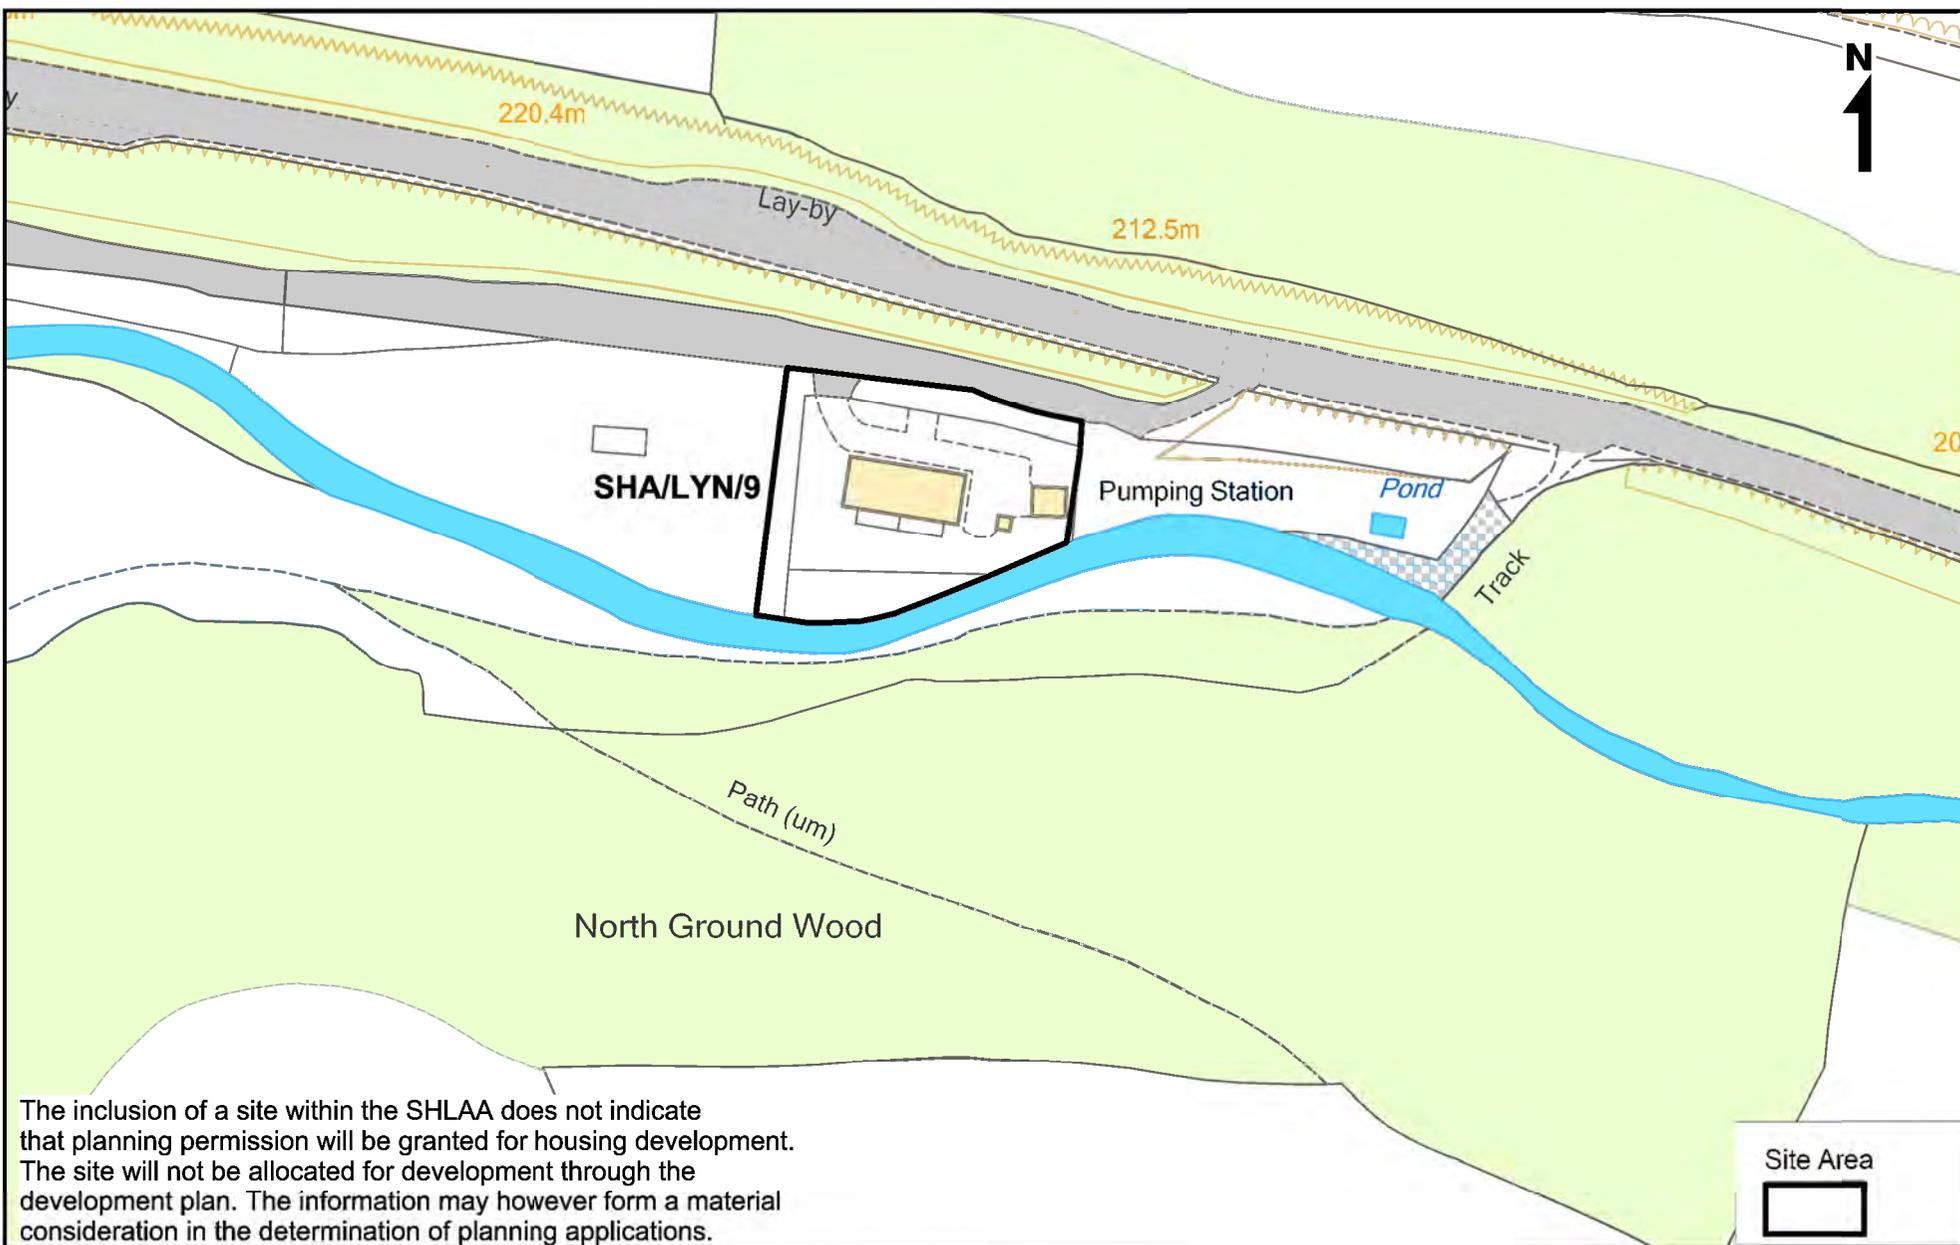

The inclusion of a site within the SHLAA does not indicate that planning permission will be granted for housing development. The site will not be allocated for development through the development plan. The information may however form a material consideration in the determination of planning applications.

Site Area

Exmoor National Park Authority
 Exmoor House, Dulverton
 Somerset, TA22 9HL
 Tel: 01398 323665,
 Fax: 01398 323150,
 E-mail: info@exmoor-nationalpark.gov.uk,
 Website: www.exmoor-nationalpark.gov.uk

© Crown copyright and database rights
 2014 Ordnance Survey 100024878
 © Getmapping 2010

Date: 8 October 2014

Compiled by: TAS


Scale 1:1250



Compiled & Printed by Exmoor National Park Authority

Lynton SHLAA Sites

SHA/LYN/14

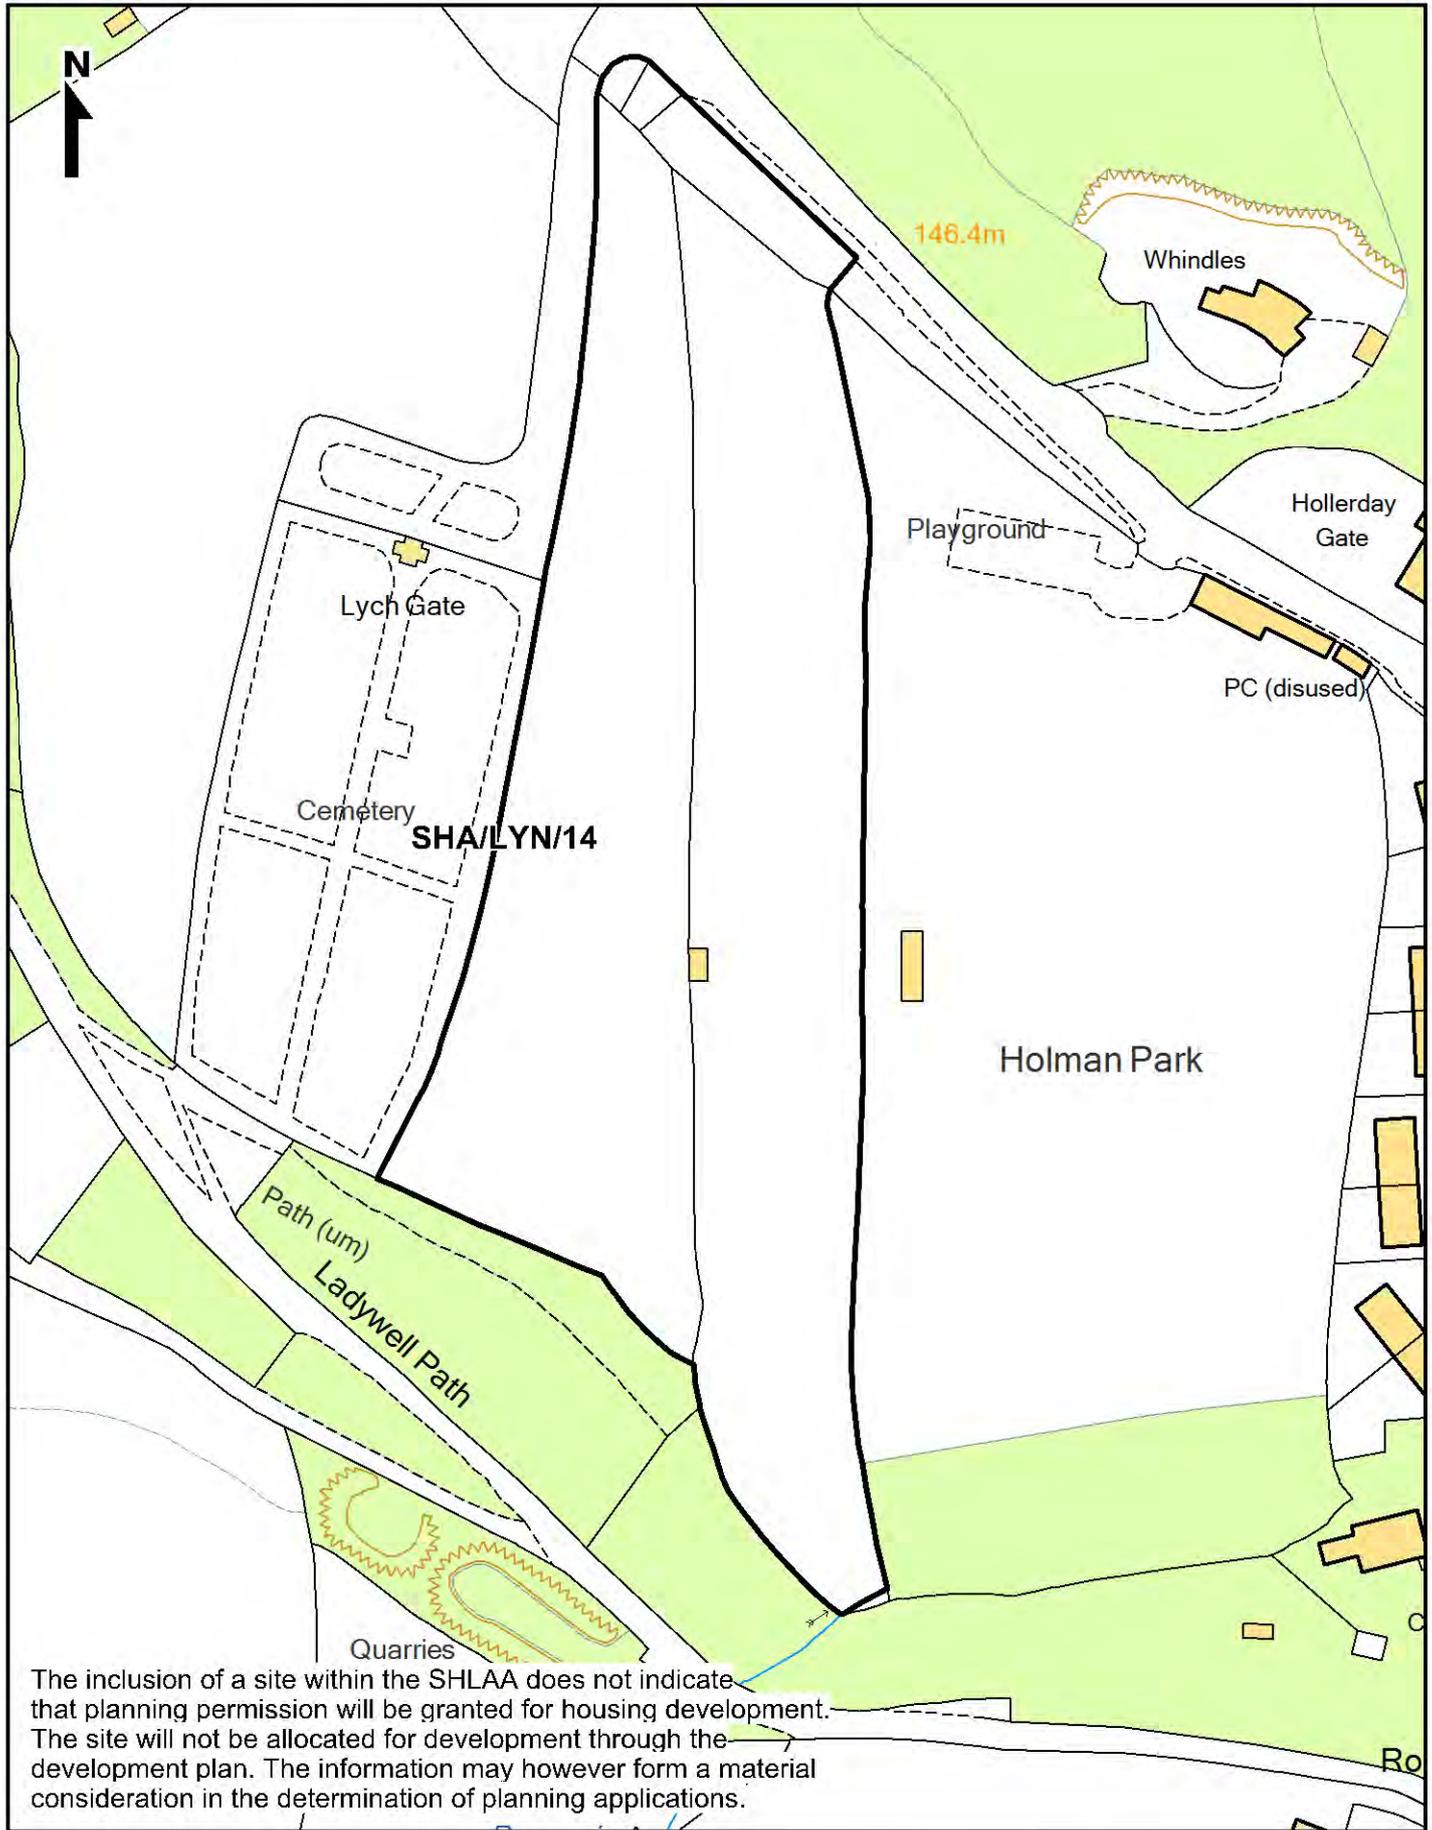


The inclusion of a site within the SHLAA does not indicate that planning permission will be granted for housing development. The site will not be allocated for development through the development plan. The information may however form a material consideration in the determination of planning applications.



Lynton SHLAA Site

SHA/LYN/20 and SHA/LYN/34

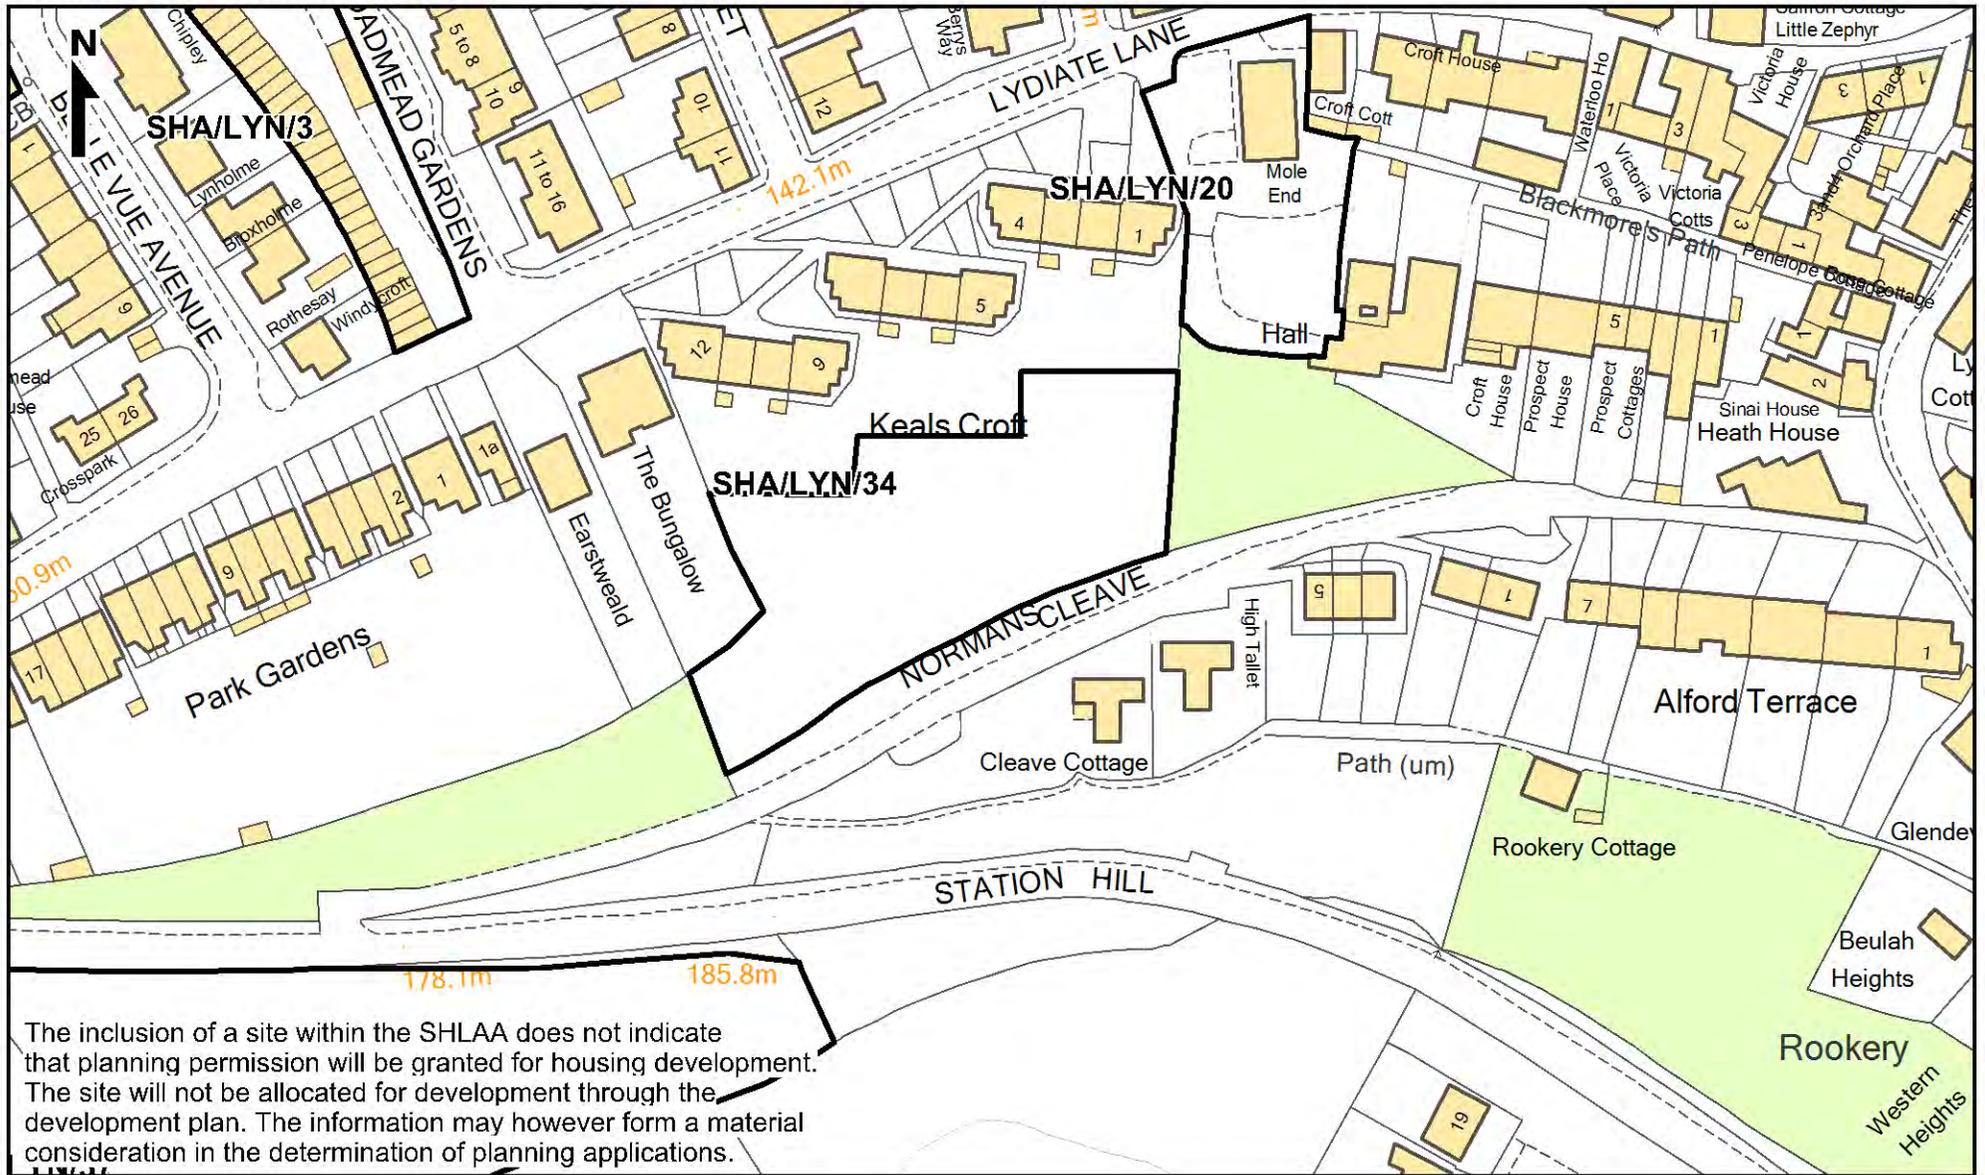

The inclusion of a site within the SHLAA does not indicate that planning permission will be granted for housing development. The site will not be allocated for development through the development plan. The information may however form a material consideration in the determination of planning applications.

Exmoor National Park Authority
 Exmoor House, Dulverton
 Somerset, TA22 9HL.
 Tel: 01398 323665.
 Fax: 01398 323150.
 E-mail: info@exmoor-nationalpark.gov.uk
 Website: www.exmoor-nationalpark.gov.uk

© Crown copyright and database rights
 2014 Ordnance Survey 100024878
 © Getmapping 2010

Date: 20 May 2014
 Compiled by: TAS

Scale 1:1250




Extent of mapping
 within Exmoor
 National Park



Compiled & Printed by Exmoor National Park Authority

Barbrook SHLAA Site

SHA/LYN/31

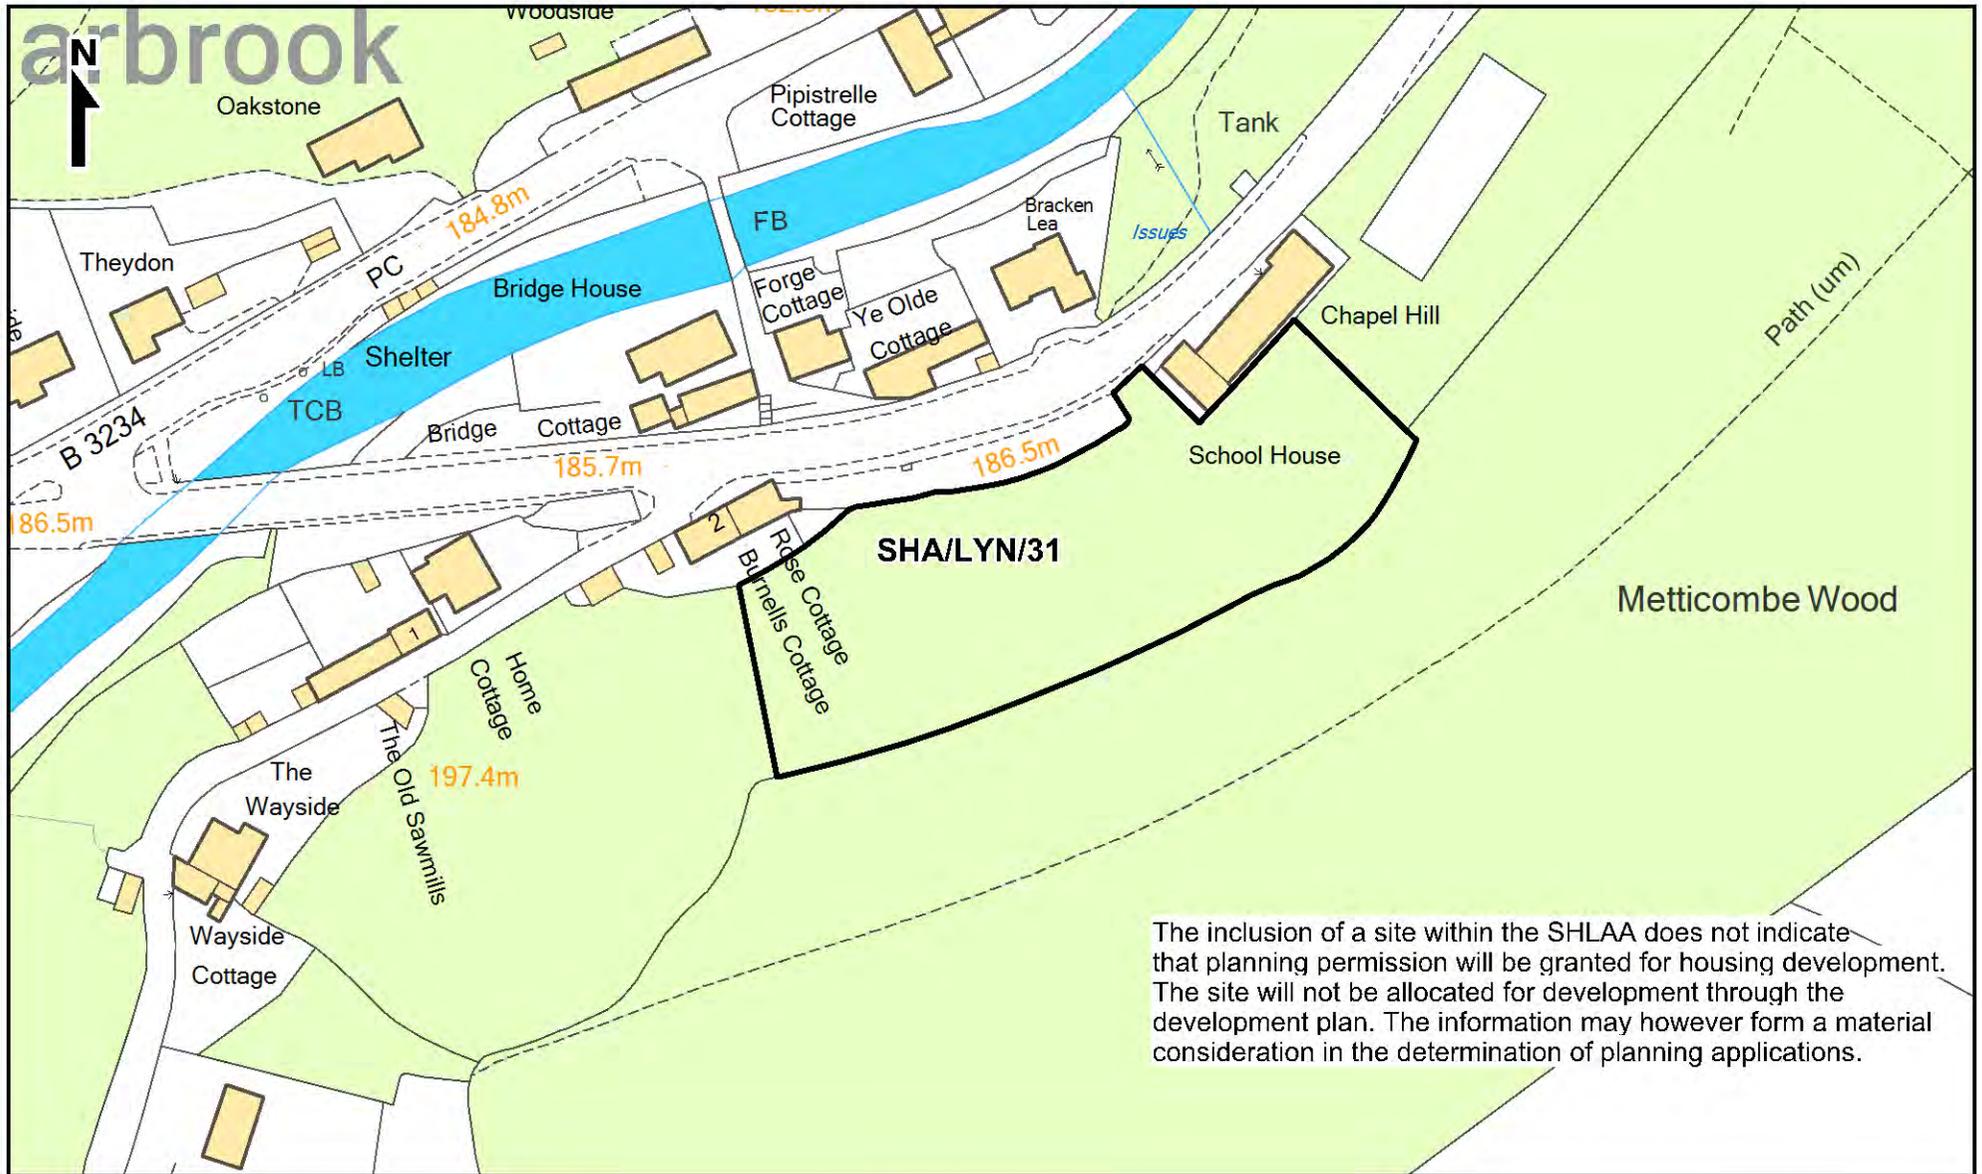

The inclusion of a site within the SHLAA does not indicate that planning permission will be granted for housing development. The site will not be allocated for development through the development plan. The information may however form a material consideration in the determination of planning applications.

Exmoor National Park Authority
 Exmoor House, Dulverton
 Somerset, TA22 9HL.
 Tel: 01398 323665.
 Fax: 01398 323150.
 E-mail: info@exmoor-nationalpark.gov.uk
 Website: www.exmoor-nationalpark.gov.uk

© Crown copyright and database rights
 2014 Ordnance Survey 100024878
 © Getmapping 2010

Date: 20 May 2014
 Compiled by: TAS

Scale 1:1250




Extent of mapping
 within Exmoor
 National Park



Compiled & Printed by Exmoor National Park Authority

Lynton SHLAA Site

SHA/LYN/37

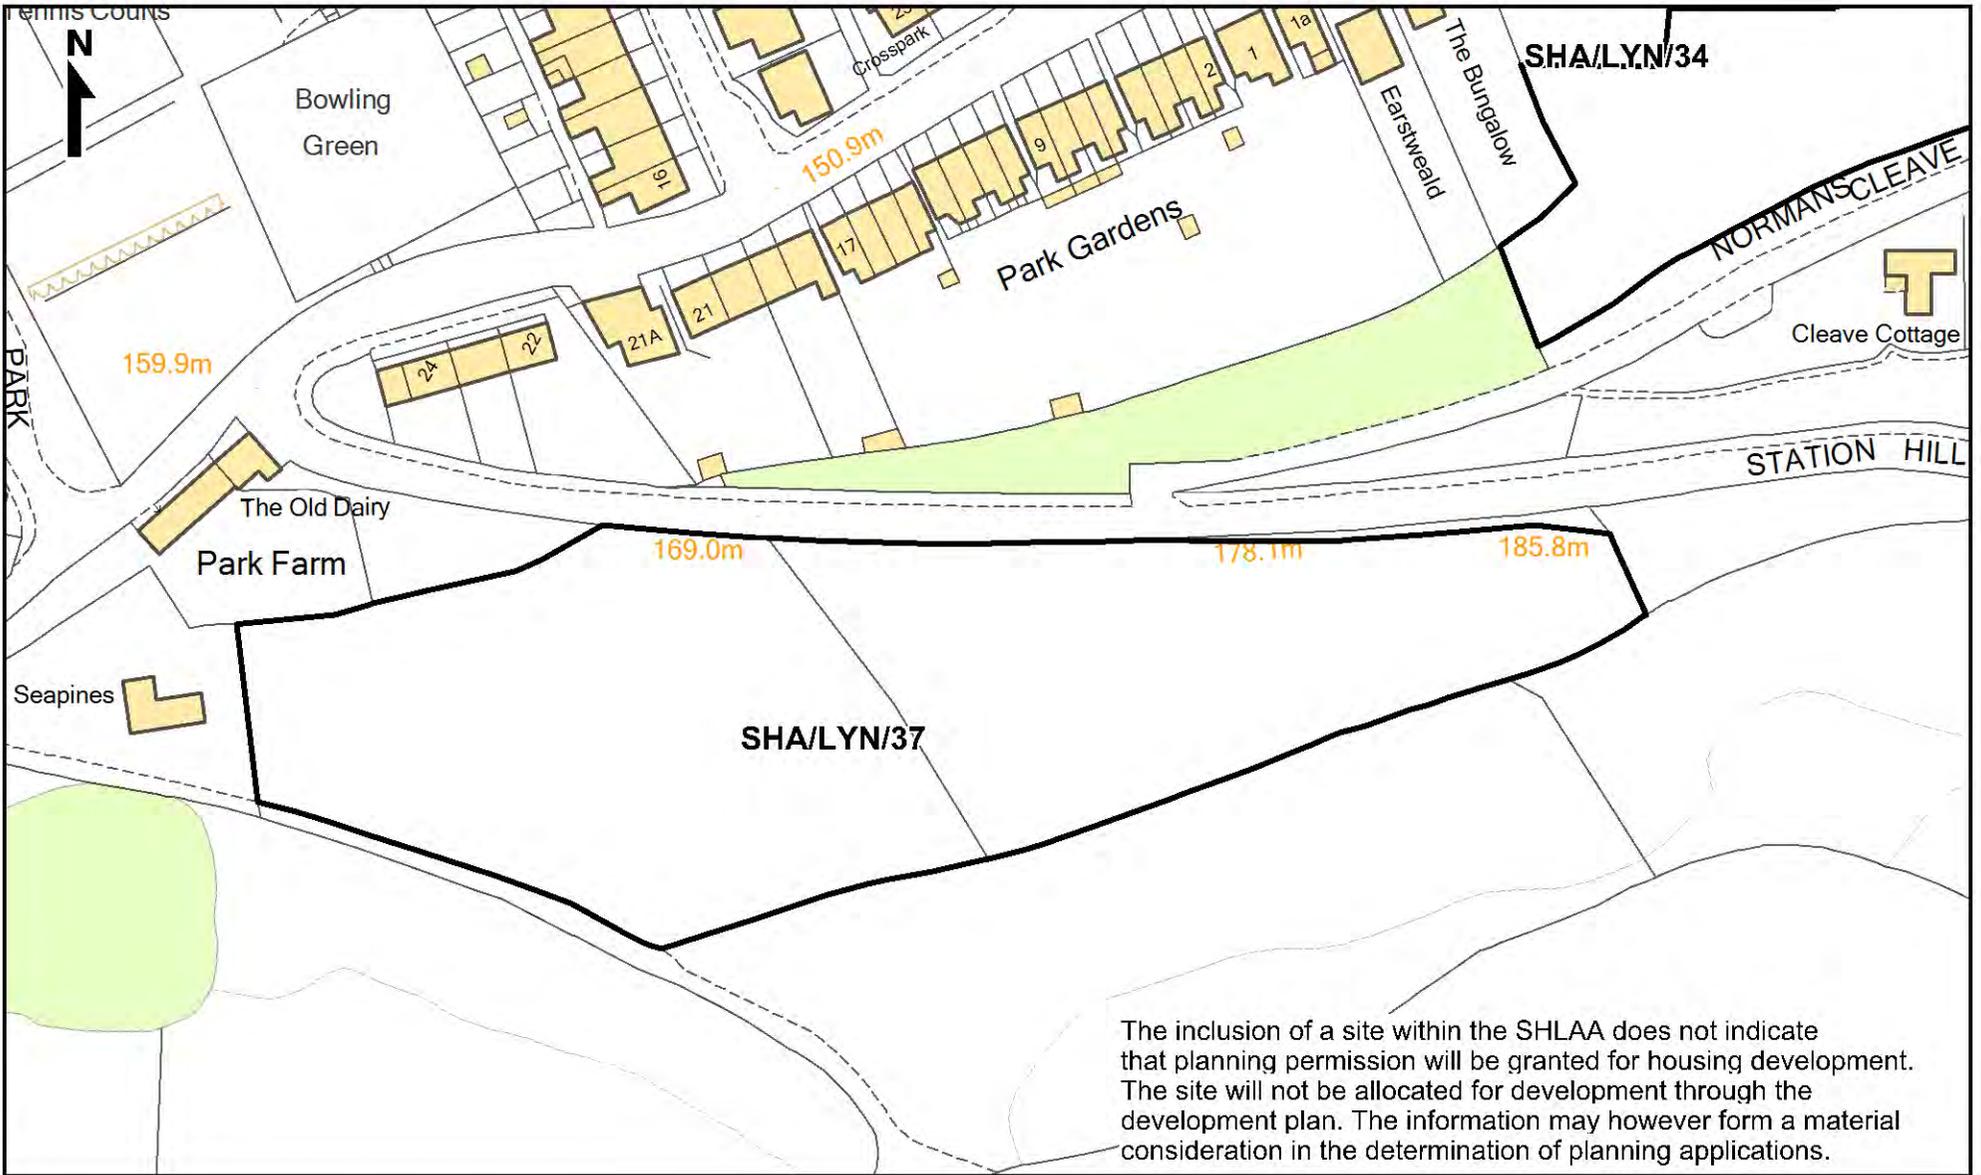

The inclusion of a site within the SHLAA does not indicate that planning permission will be granted for housing development. The site will not be allocated for development through the development plan. The information may however form a material consideration in the determination of planning applications.

Exmoor National Park Authority
 Exmoor House, Dulverton
 Somerset, TA22 9HL.
 Tel: 01398 323665.
 Fax: 01398 323150.
 E-mail: info@exmoor-nationalpark.gov.uk
 Website: www.exmoor-nationalpark.gov.uk

© Crown copyright and database rights
 2014 Ordnance Survey 100024878
 © Getmapping 2010

Date: 20 May 2014
 Compiled by: TAS


Scale 1:1250



Compiled & Printed by Exmoor National Park Authority

Lynton SHLAA Site

SHA/LYN/37

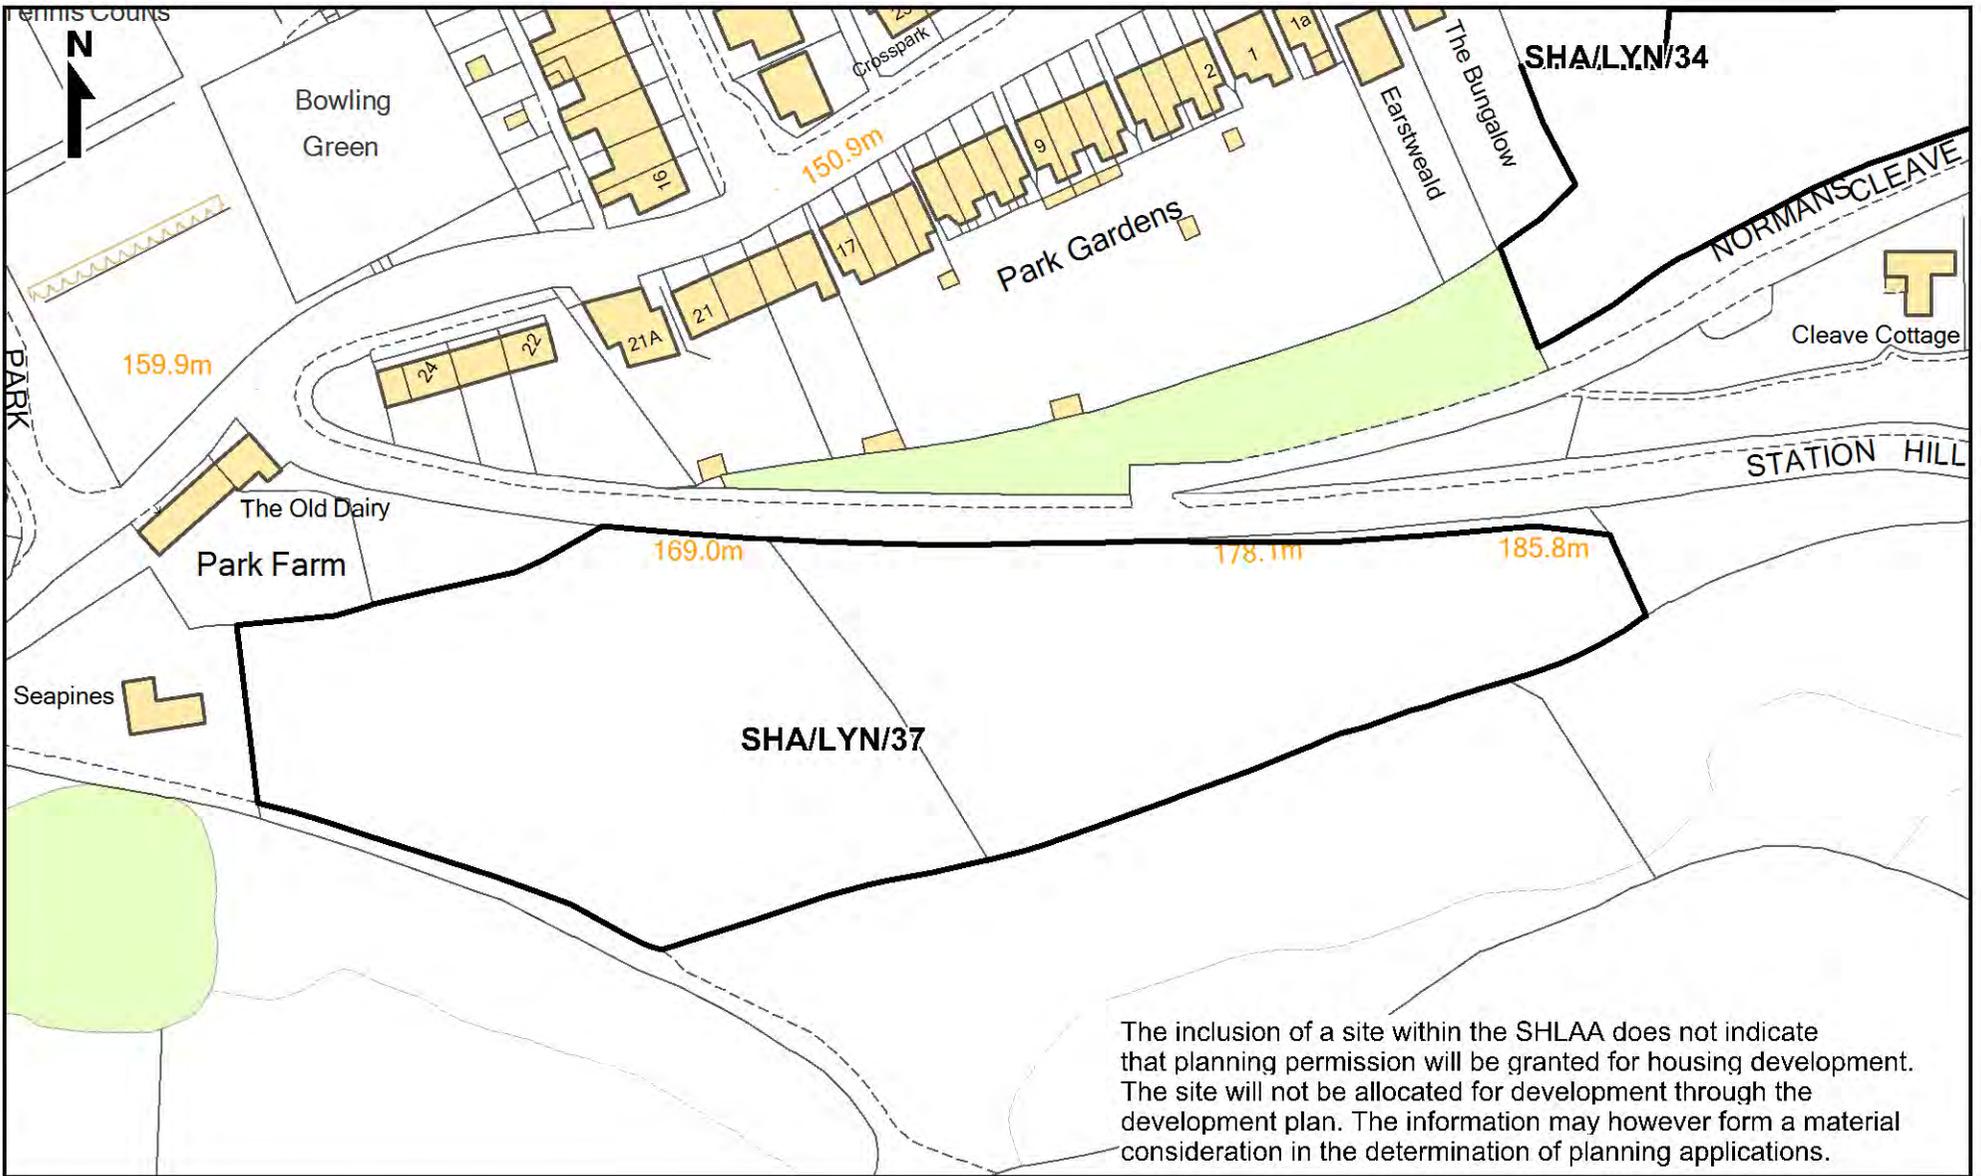

The inclusion of a site within the SHLAA does not indicate that planning permission will be granted for housing development. The site will not be allocated for development through the development plan. The information may however form a material consideration in the determination of planning applications.

Exmoor National Park Authority
 Exmoor House, Dulverton
 Somerset, TA22 9HL.
 Tel: 01398 323665.
 Fax: 01398 323150.
 E-mail: info@exmoor-nationalpark.gov.uk
 Website: www.exmoor-nationalpark.gov.uk

© Crown copyright and database rights
 2014 Ordnance Survey 100024878
 © Getmapping 2010

Date: 20 May 2014
 Compiled by: TAS

Scale 1:1250




Extent of mapping
 within Exmoor
 National Park



Compiled & Printed by Exmoor National Park Authority

Martinhoe SHLAA Site

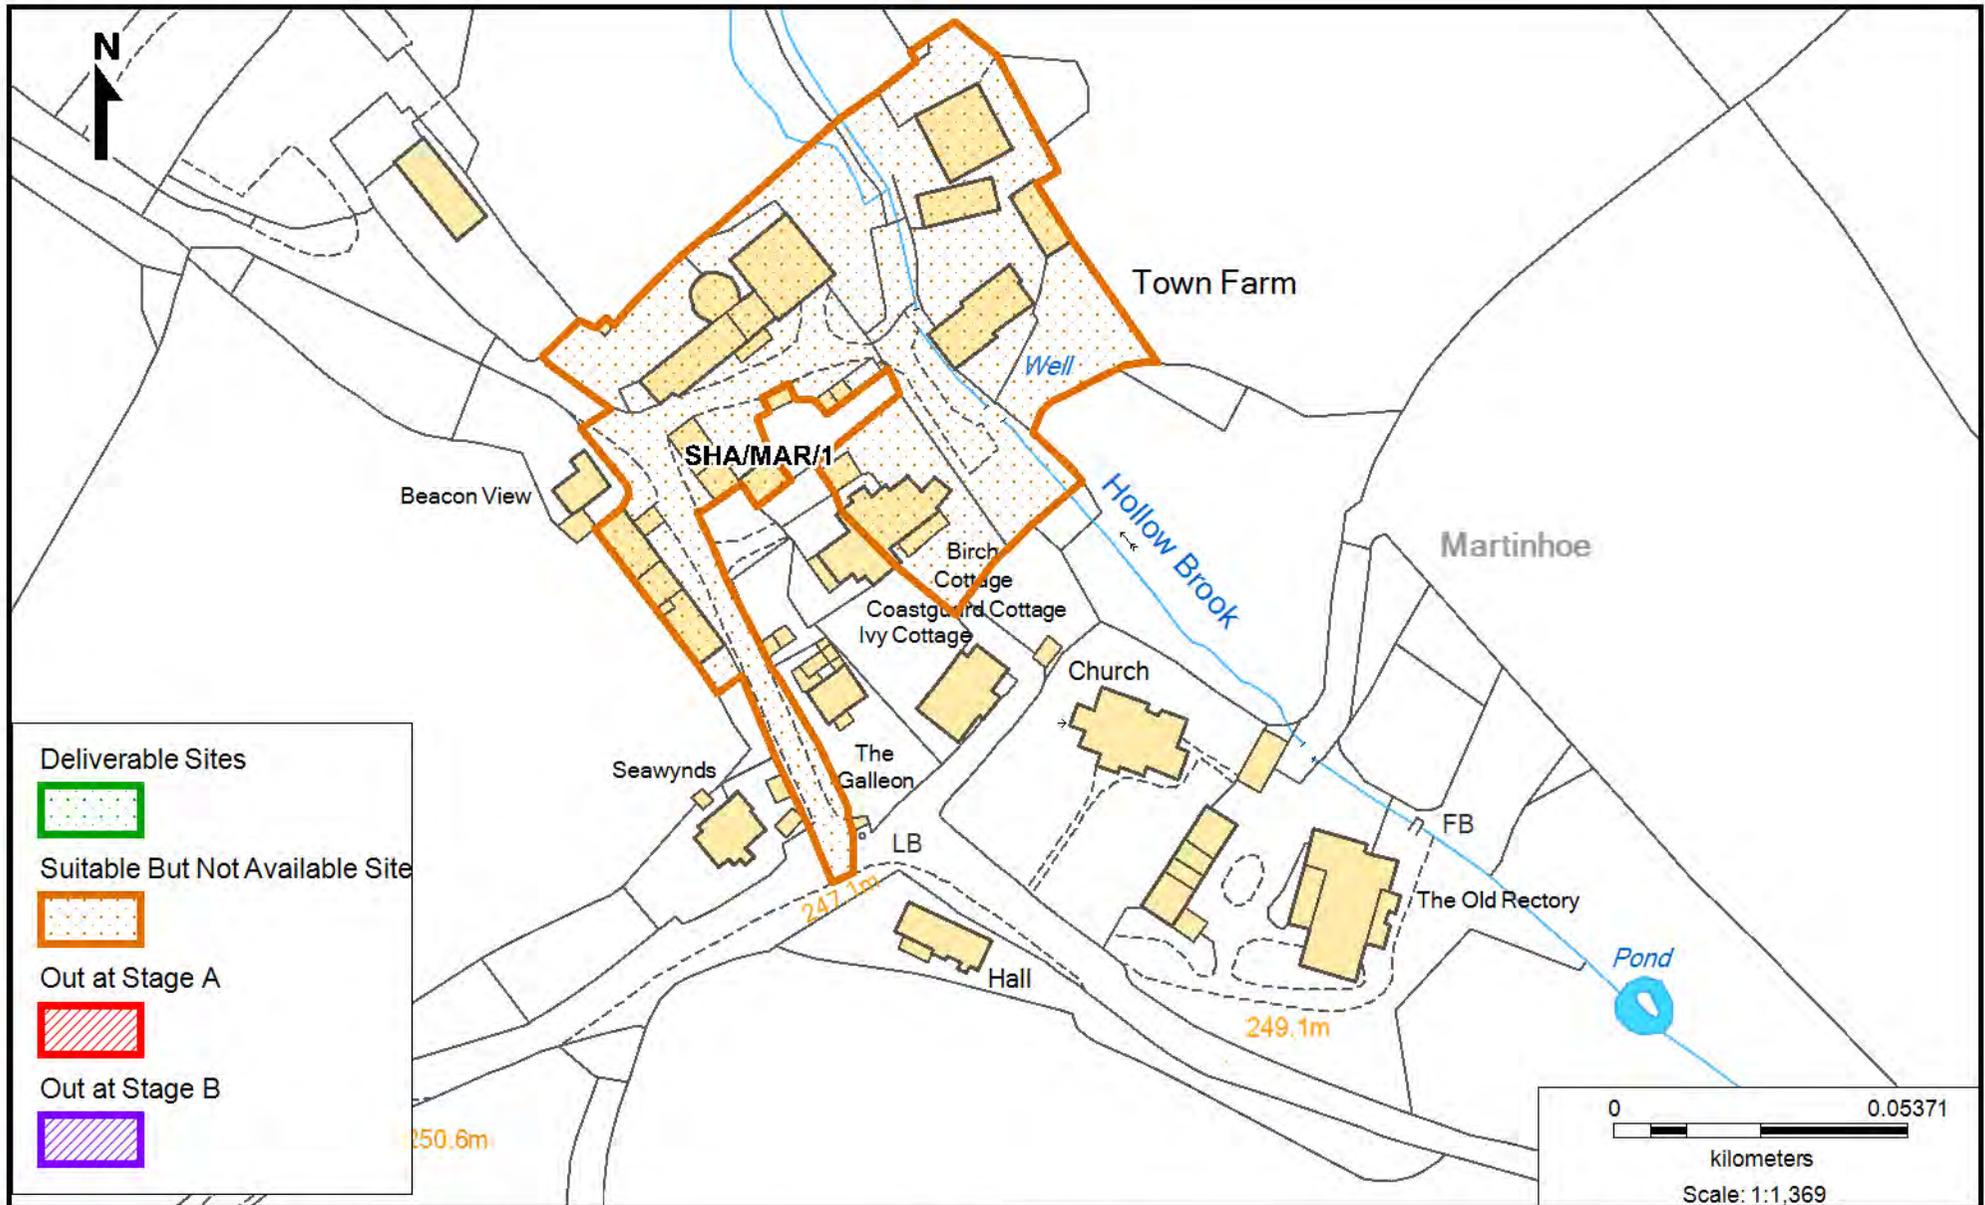

Exmoor National Park Authority
 Exmoor House, Dulverton
 Somerset, TA22 9HL
 Tel: 01398 323665,
 Fax: 01398 323150,
 E-mail: info@exmoor-nationalpark.gov.uk,
 Website: www.exmoor-nationalpark.gov.uk

© Crown copyright and database rights
 2014 Ordnance Survey 100024878
 © Getmapping 2010

Date: 25 June 2014
 Compiled by:




Extent of mapping
 within Exmoor
 National Park



Compiled & Printed by Exmoor National Park Authority

Martinhoe SHLAA Site

SHA/MAR/1

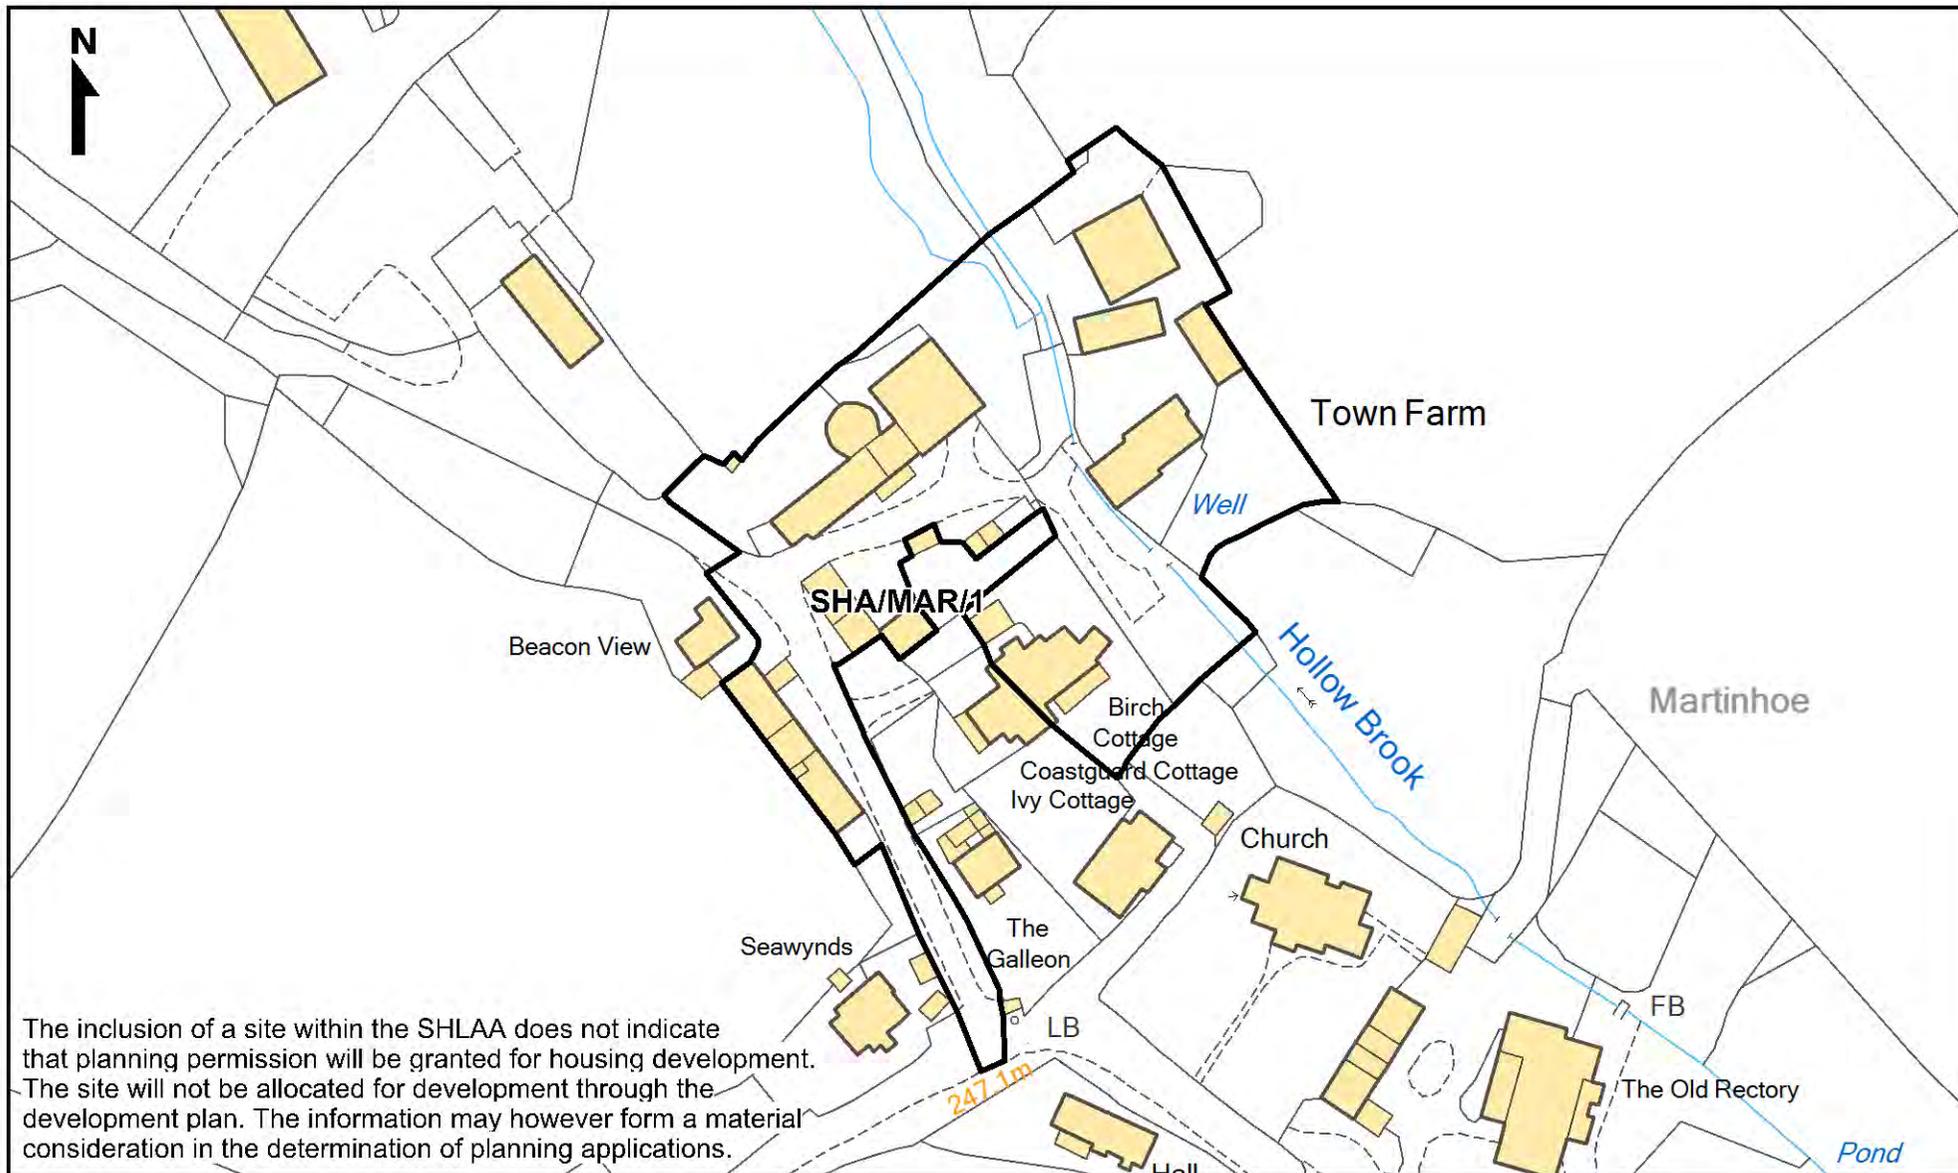

The inclusion of a site within the SHLAA does not indicate that planning permission will be granted for housing development. The site will not be allocated for development through the development plan. The information may however form a material consideration in the determination of planning applications.

Exmoor National Park Authority
 Exmoor House, Dulverton
 Somerset, TA22 9HL.
 Tel: 01398 323665.
 Fax: 01398 323150.
 E-mail: info@exmoor-nationalpark.gov.uk.
 Website: www.exmoor-nationalpark.gov.uk.

© Crown copyright and database rights
 2014 Ordnance Survey 100024878
 © Getmapping 2010

Date: 20 May 2014
 Compiled by: TAS

Scale 1:1250




Extent of mapping
 within Exmoor
 National Park



Compiled & Printed by Exmoor National Park Authority

Nettlecombe SHLAA Sites

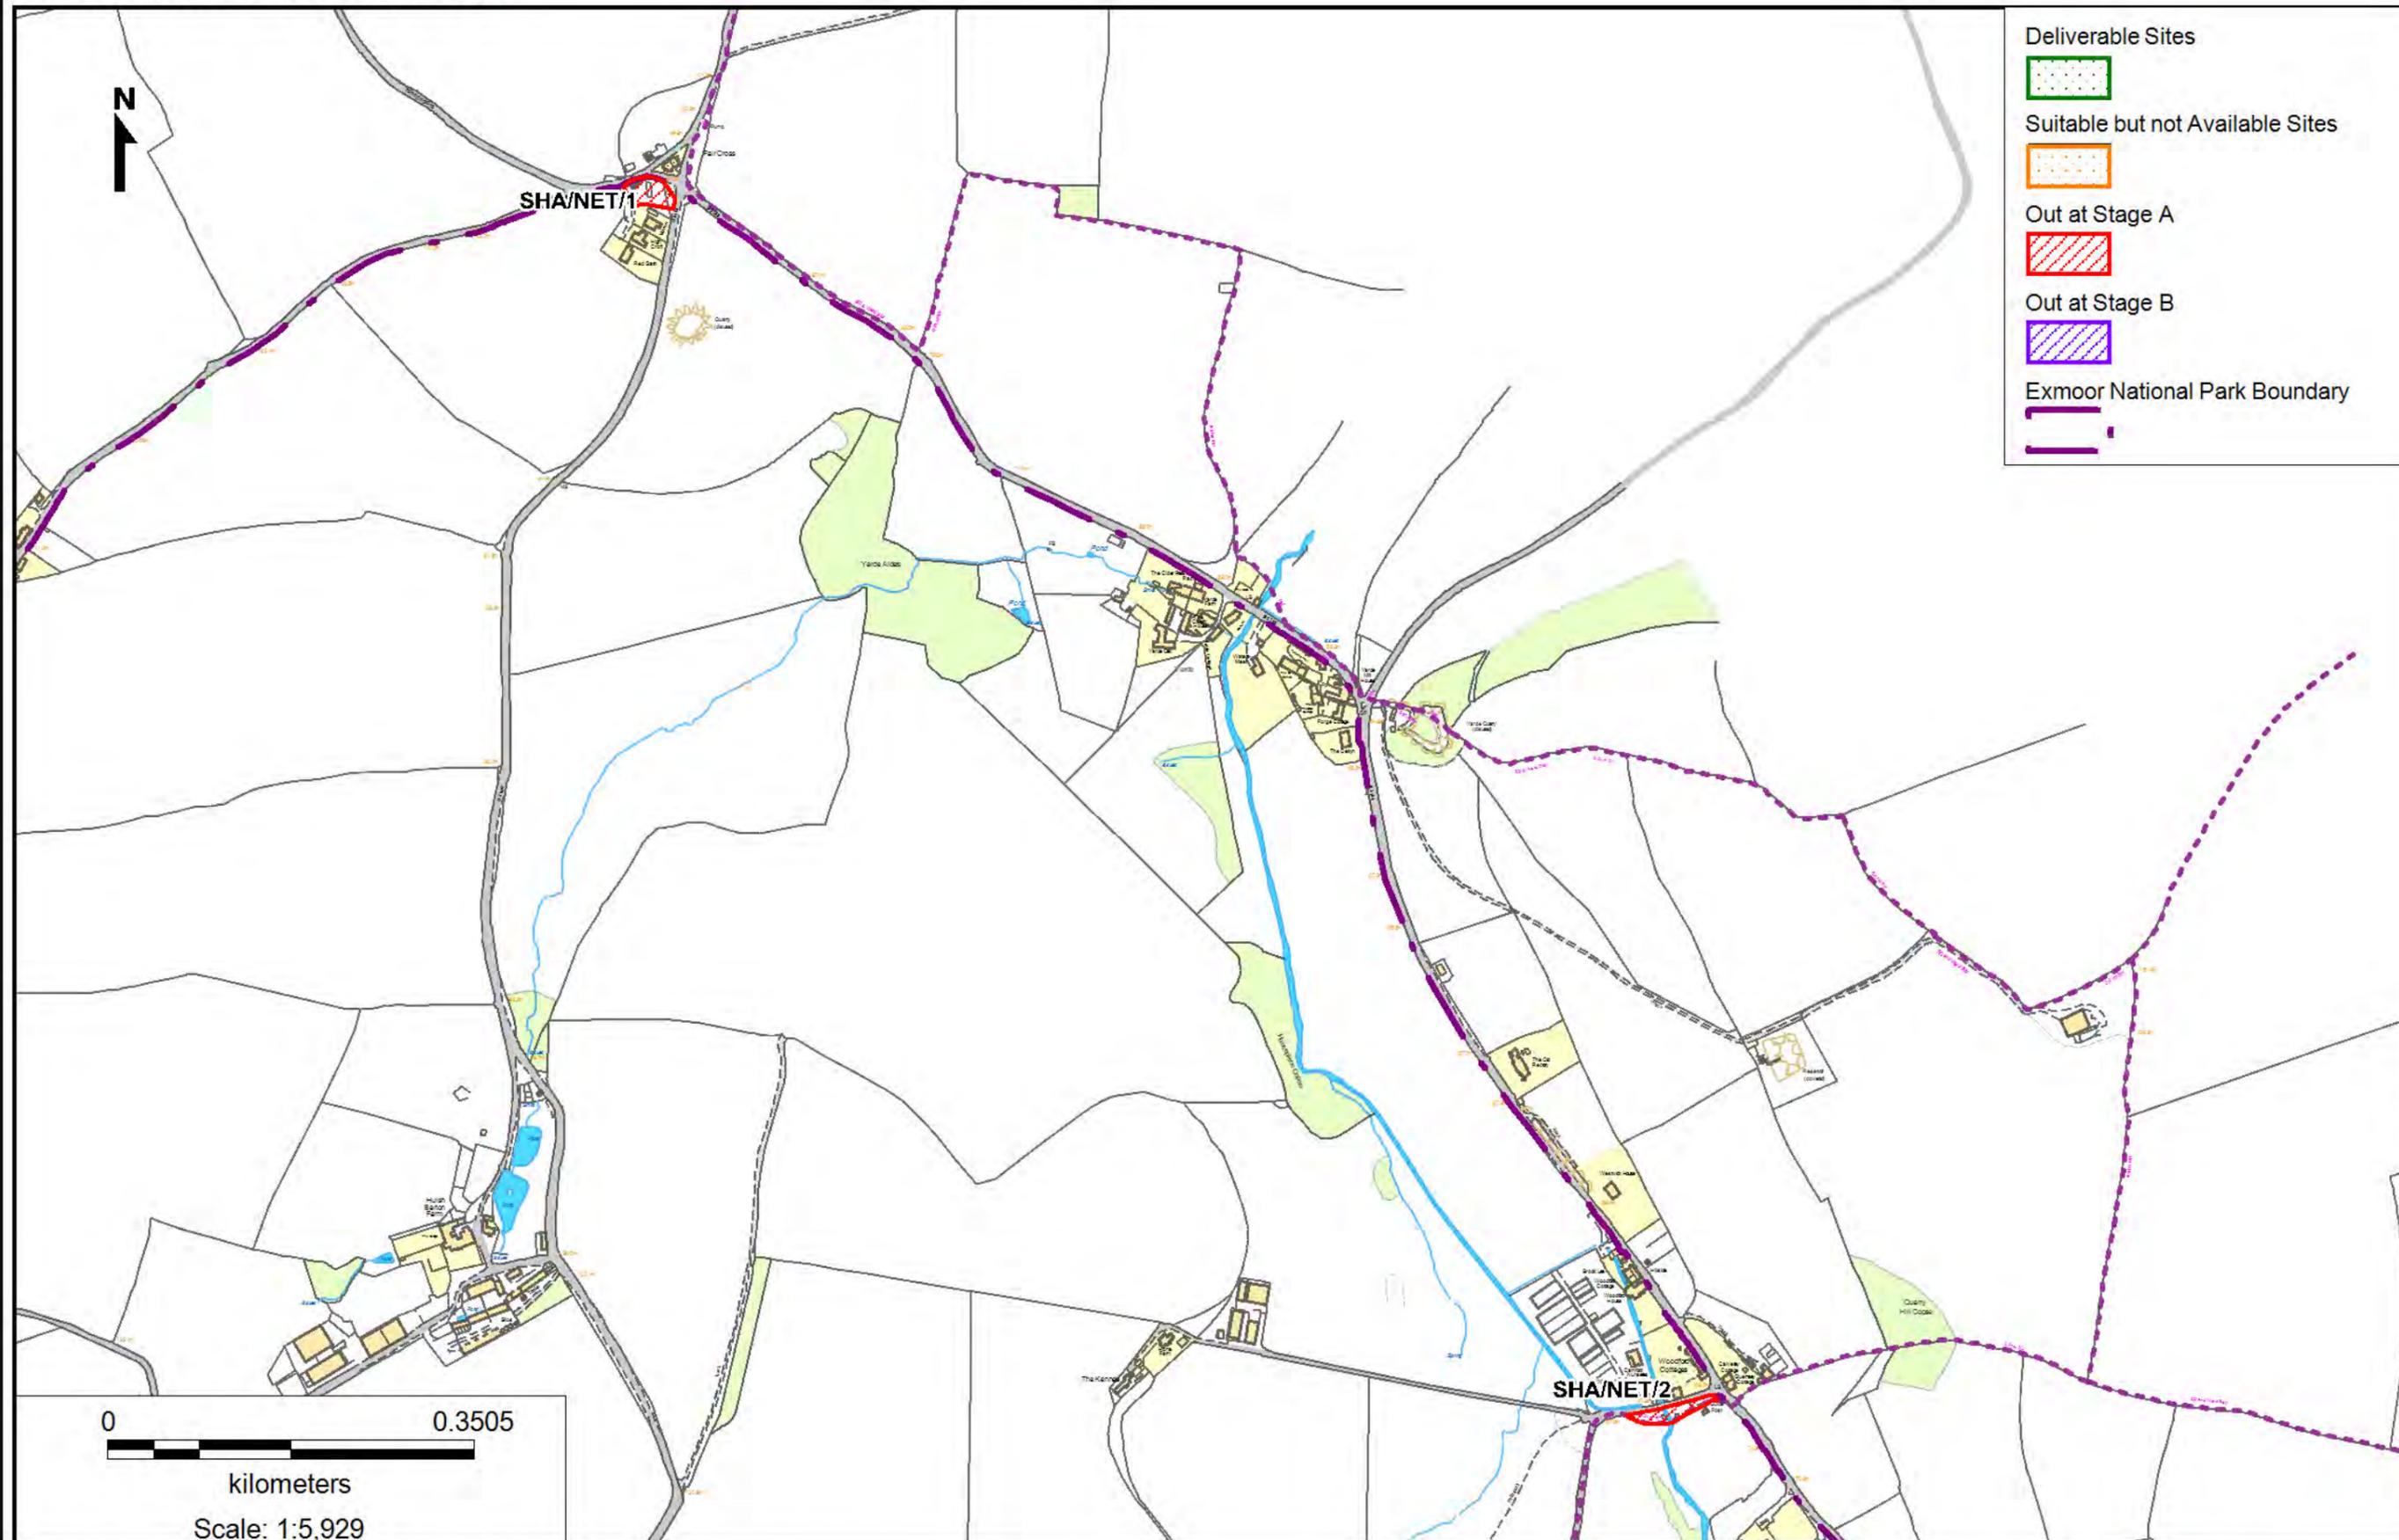

Exmoor National Park Authority
 Exmoor House, Dulverton
 Somerset, TA22 9HL
 Tel: 01398 323665,
 Fax: 01398 323150,
 E-mail: info@exmoor-nationalpark.gov.uk
 Website: www.exmoor-nationalpark.gov.uk

© Crown copyright and database rights
 2013 Ordnance Survey 100024876
 © Getmapping 2010
Date: 7 October 2014
Compiled by: TAS


Extent of mapping
 within Exmoor
 National Park



Compiled & Printed by Exmoor National Park Authority

Nettlecombe SHLAA Sites

SHA/NET/1

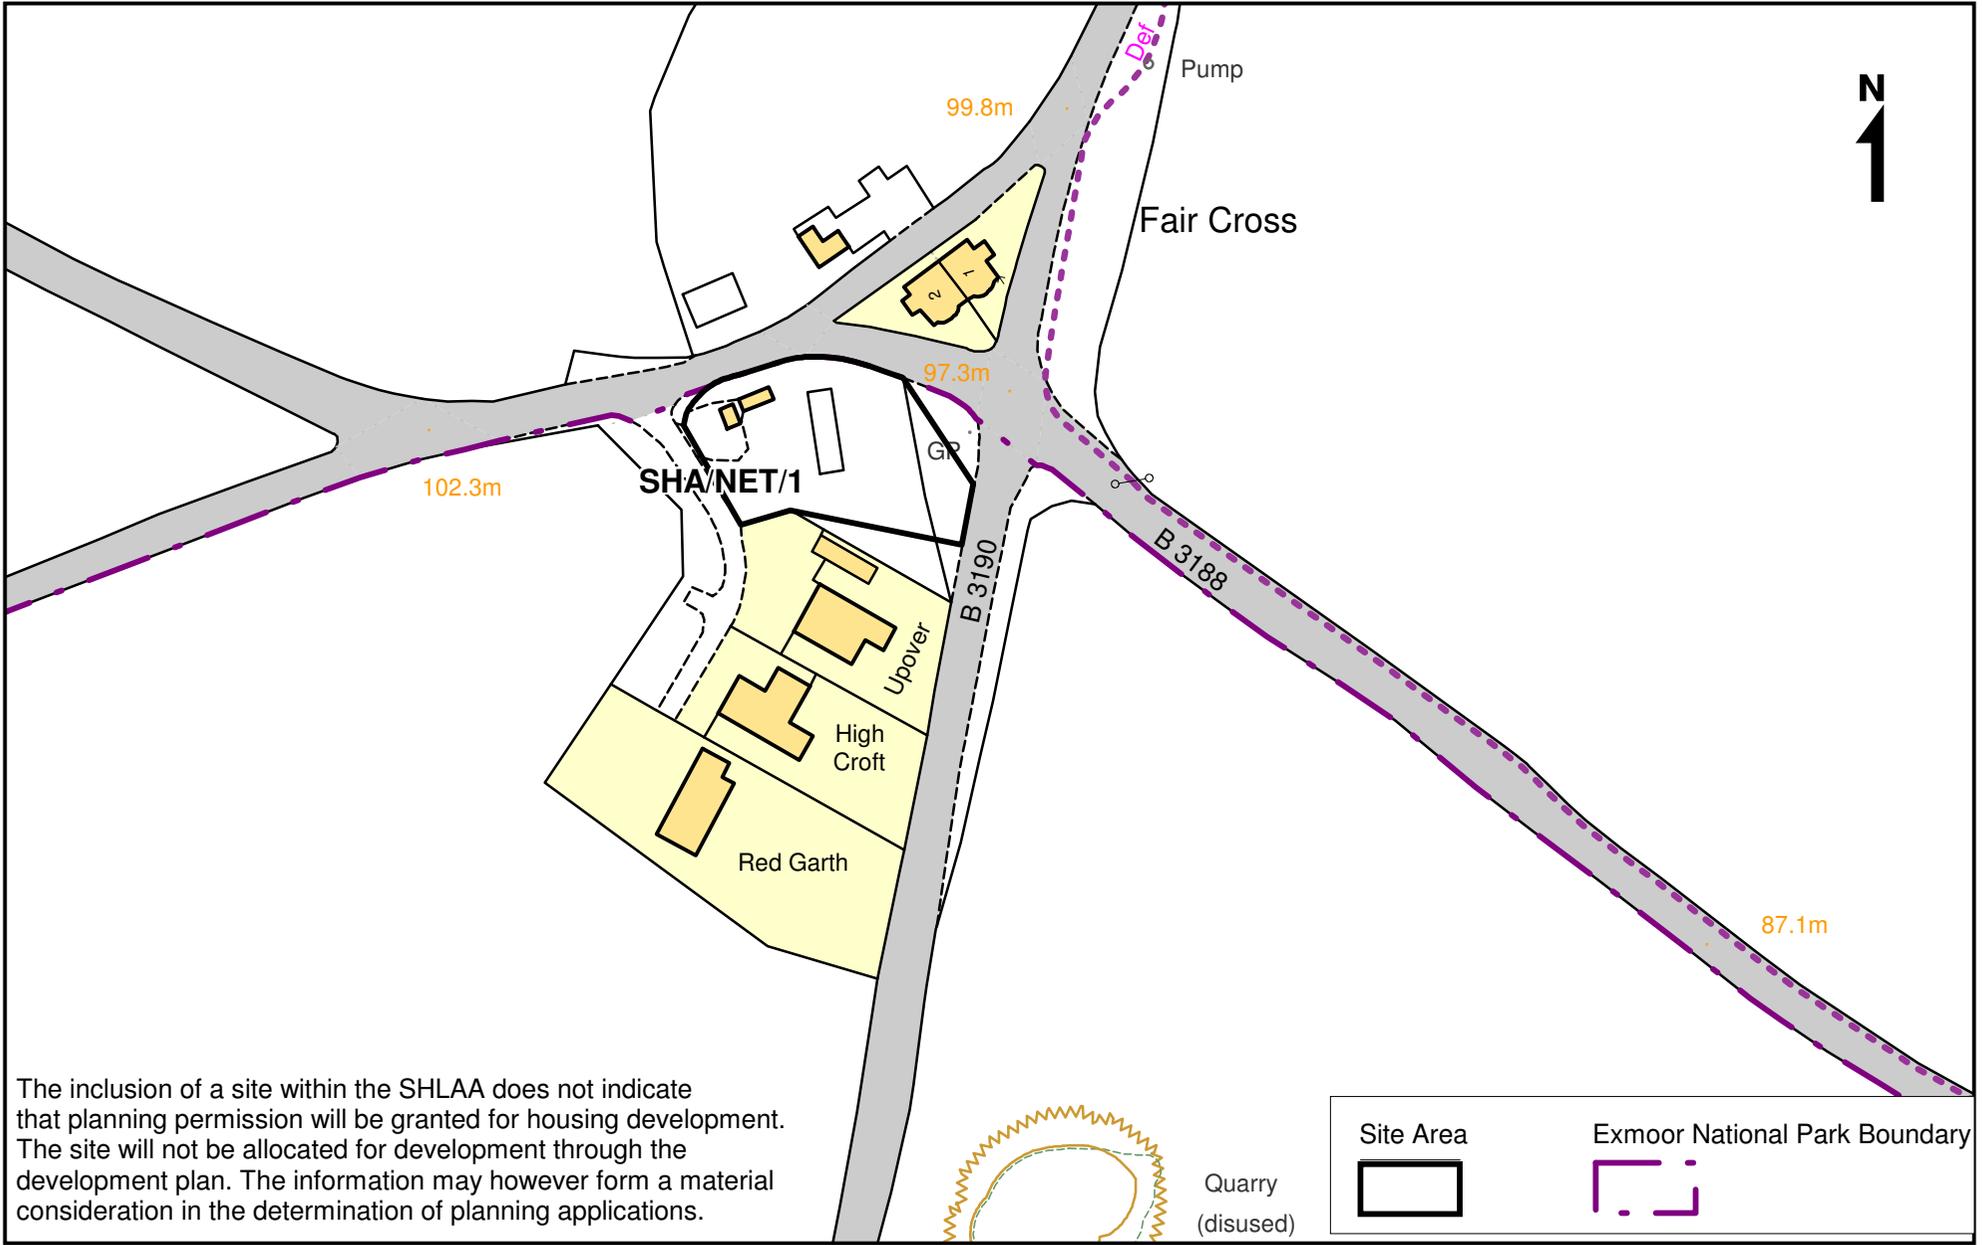

The inclusion of a site within the SHLAA does not indicate that planning permission will be granted for housing development. The site will not be allocated for development through the development plan. The information may however form a material consideration in the determination of planning applications.

Exmoor National Park Authority
 Exmoor House, Dulverton
 Somerset, TA22 9HL
 Tel: 01398 323665,
 Fax: 01398 323150,
 E-mail: info@exmoor-nationalpark.gov.uk,
 Website: www.exmoor-nationalpark.gov.uk.

© Crown copyright and database rights
 2014 Ordnance Survey 100024878
 © Getmapping 2010

Date: 8 October 2014

Compiled by: TAS

Scale 1:1250




Extent of mapping
 within Exmoor
 National Park



Compiled & Printed by Exmoor National Park Authority

Nettlecombe SHLAA Site

SHA/NET/2

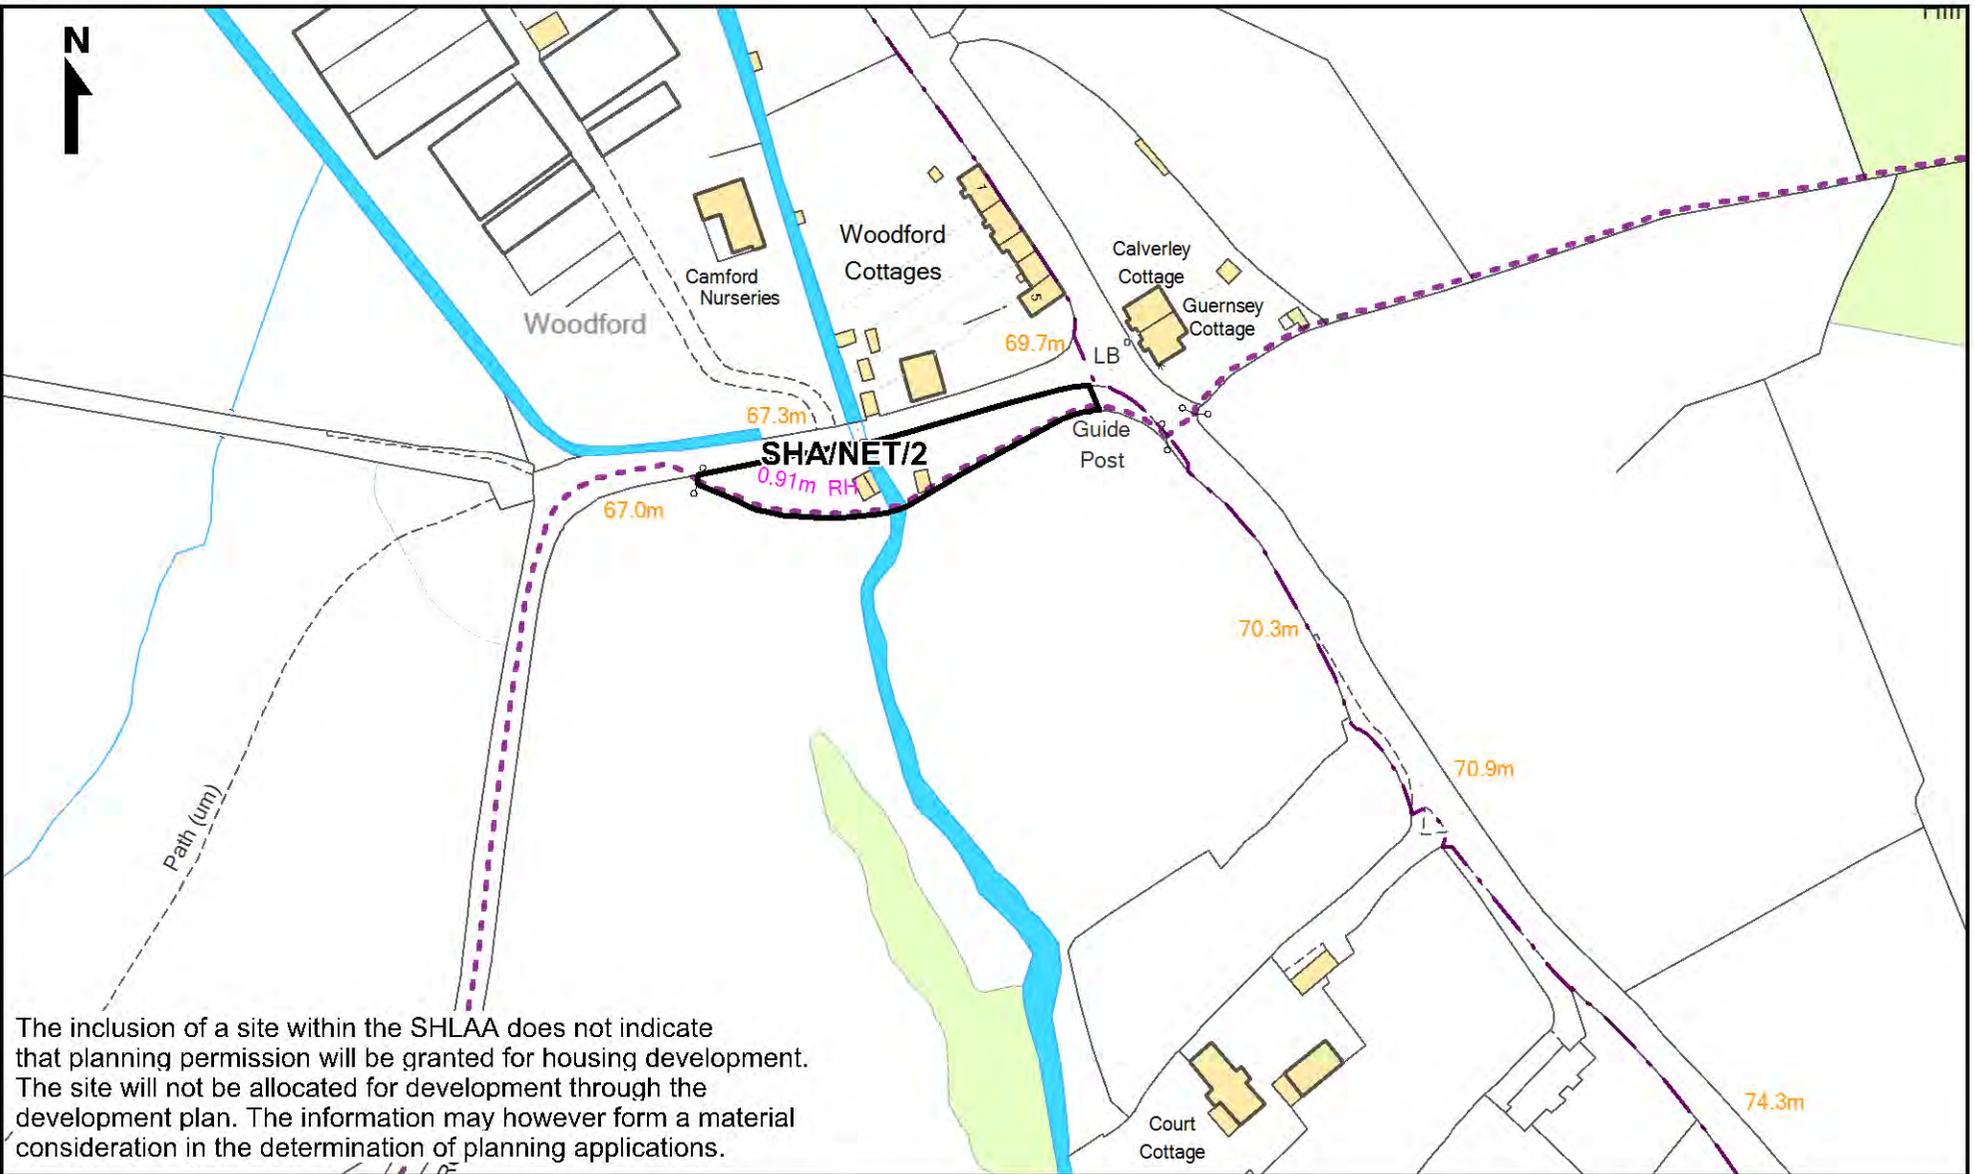

The inclusion of a site within the SHLAA does not indicate that planning permission will be granted for housing development. The site will not be allocated for development through the development plan. The information may however form a material consideration in the determination of planning applications.

Exmoor National Park Authority
 Exmoor House, Dulverton
 Somerset, TA22 9HL.
 Tel: 01398 323665,
 Fax: 01398 323150,
 E-mail: info@exmoor-nationalpark.gov.uk,
 Website: www.exmoor-nationalpark.gov.uk

© Crown copyright and database rights
 2014 Ordnance Survey 100024878
 © Getmapping 2010

Date: 20 May 2014
 Compiled by: TAS

Scale 1:1250




Extent of mapping
 within Exmoor
 National Park



Compiled & Printed by Exmoor National Park Authority

Oare SHLAA Sites

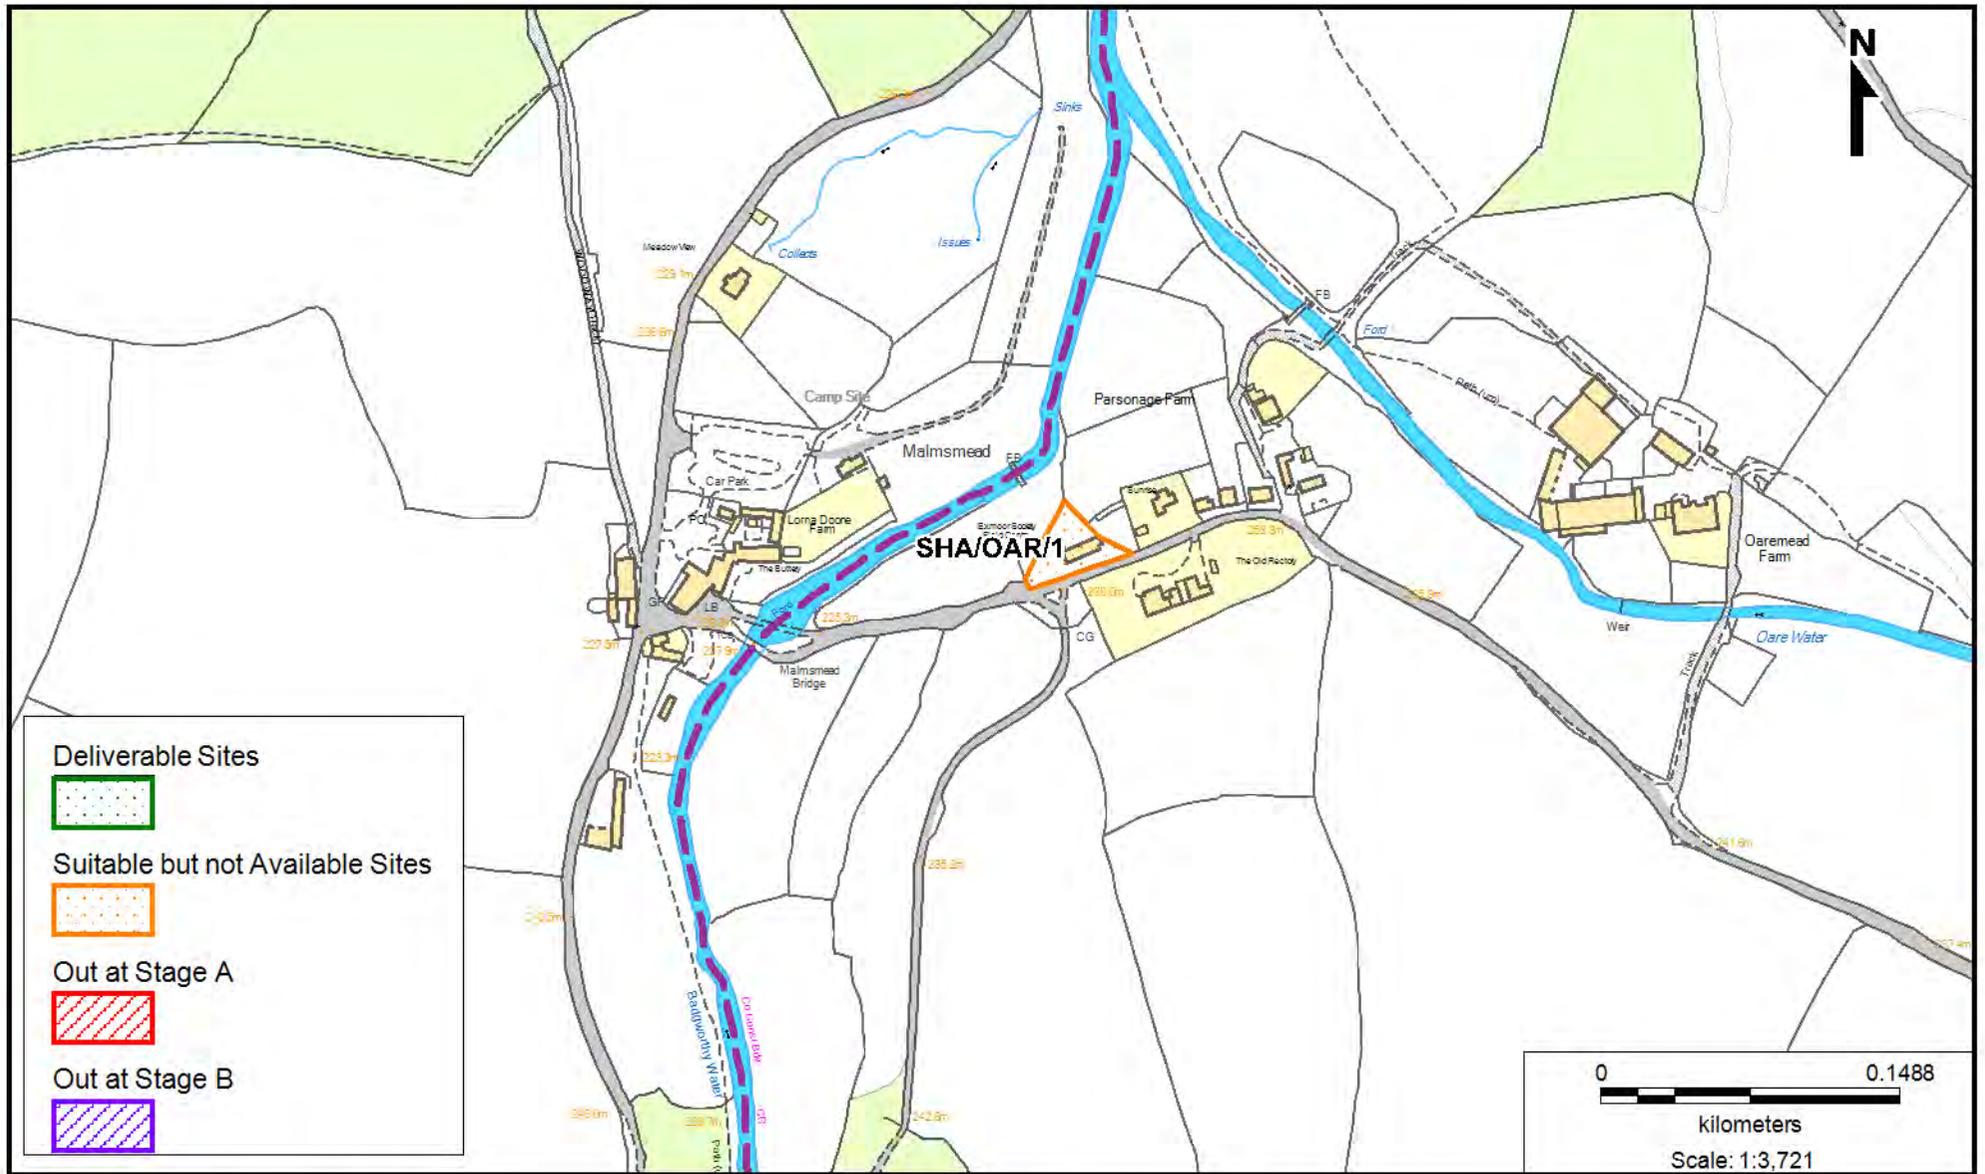

Exmoor National Park Authority
 Exmoor House, Dulverton
 Somerset, TA22 9HL
 Tel: 01398 323665,
 Fax: 01398 323150,
 E-mail: info@exmoor-nationalpark.gov.uk,
 Website: www.exmoor-nationalpark.gov.uk

© Crown copyright and database rights
 2014 Ordnance Survey 100024878
 © Getmapping 2010

Date: 7 October 2014
 Compiled by: TAS




Extent of mapping
 within Exmoor
 National Park



Compiled & Printed by Exmoor National Park Authority

Oare SHLAA Site

SHA/OAR/1

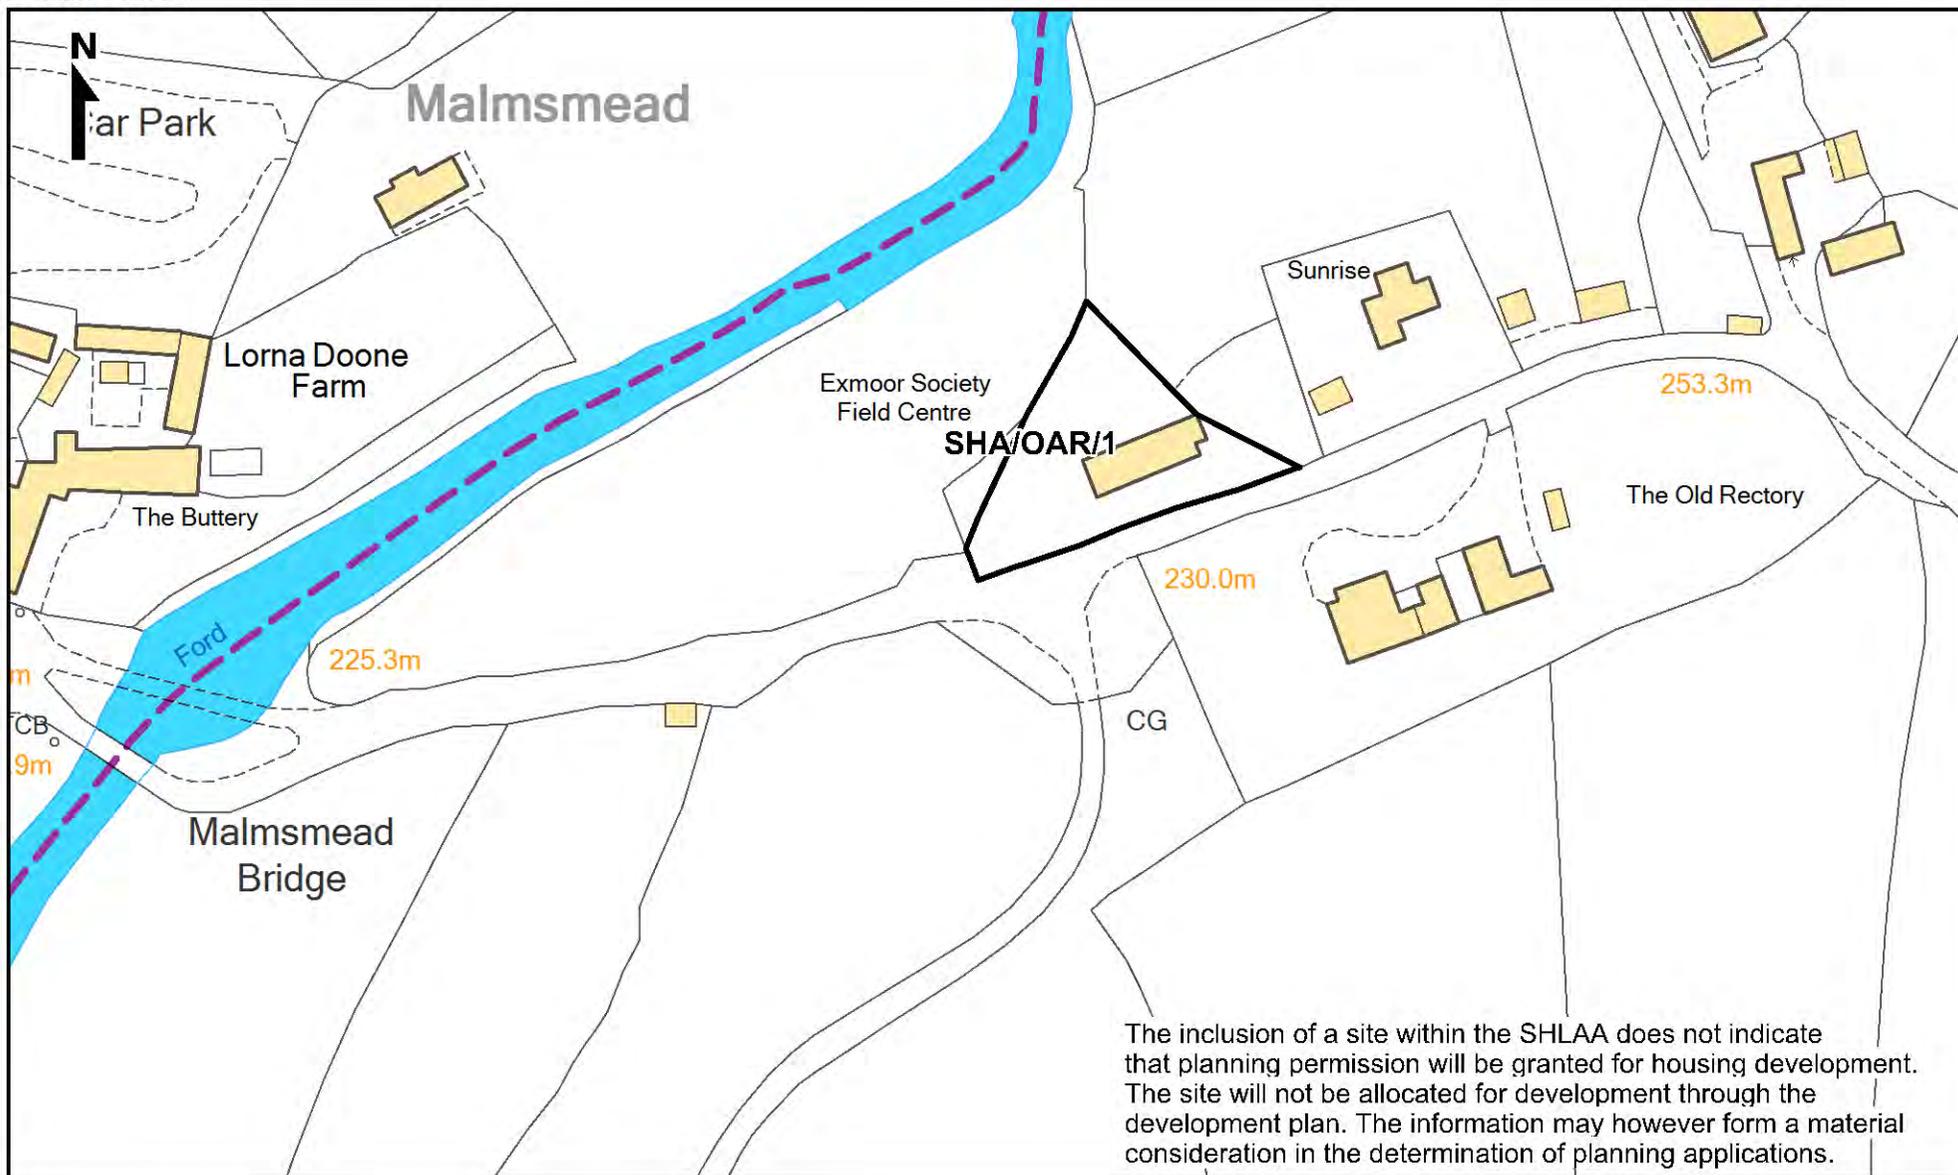

Exmoor National Park Authority
 Exmoor House, Dulverton
 Somerset, TA22 9HL.
 Tel: 01398 323665.
 Fax: 01398 323150.
 E-mail: info@exmoor-nationalpark.gov.uk
 Website: www.exmoor-nationalpark.gov.uk

© Crown copyright and database rights
 2014 Ordnance Survey 100024878
 © Getmapping 2010

Date: 20 May 2014
 Compiled by: TAS

Scale 1:1250




Extent of mapping
 within Exmoor
 National Park




Compiled & Printed by Exmoor National Park Authority

Roadwater SHLAA Sites (Old Cleeve)

SHA/OLC/3

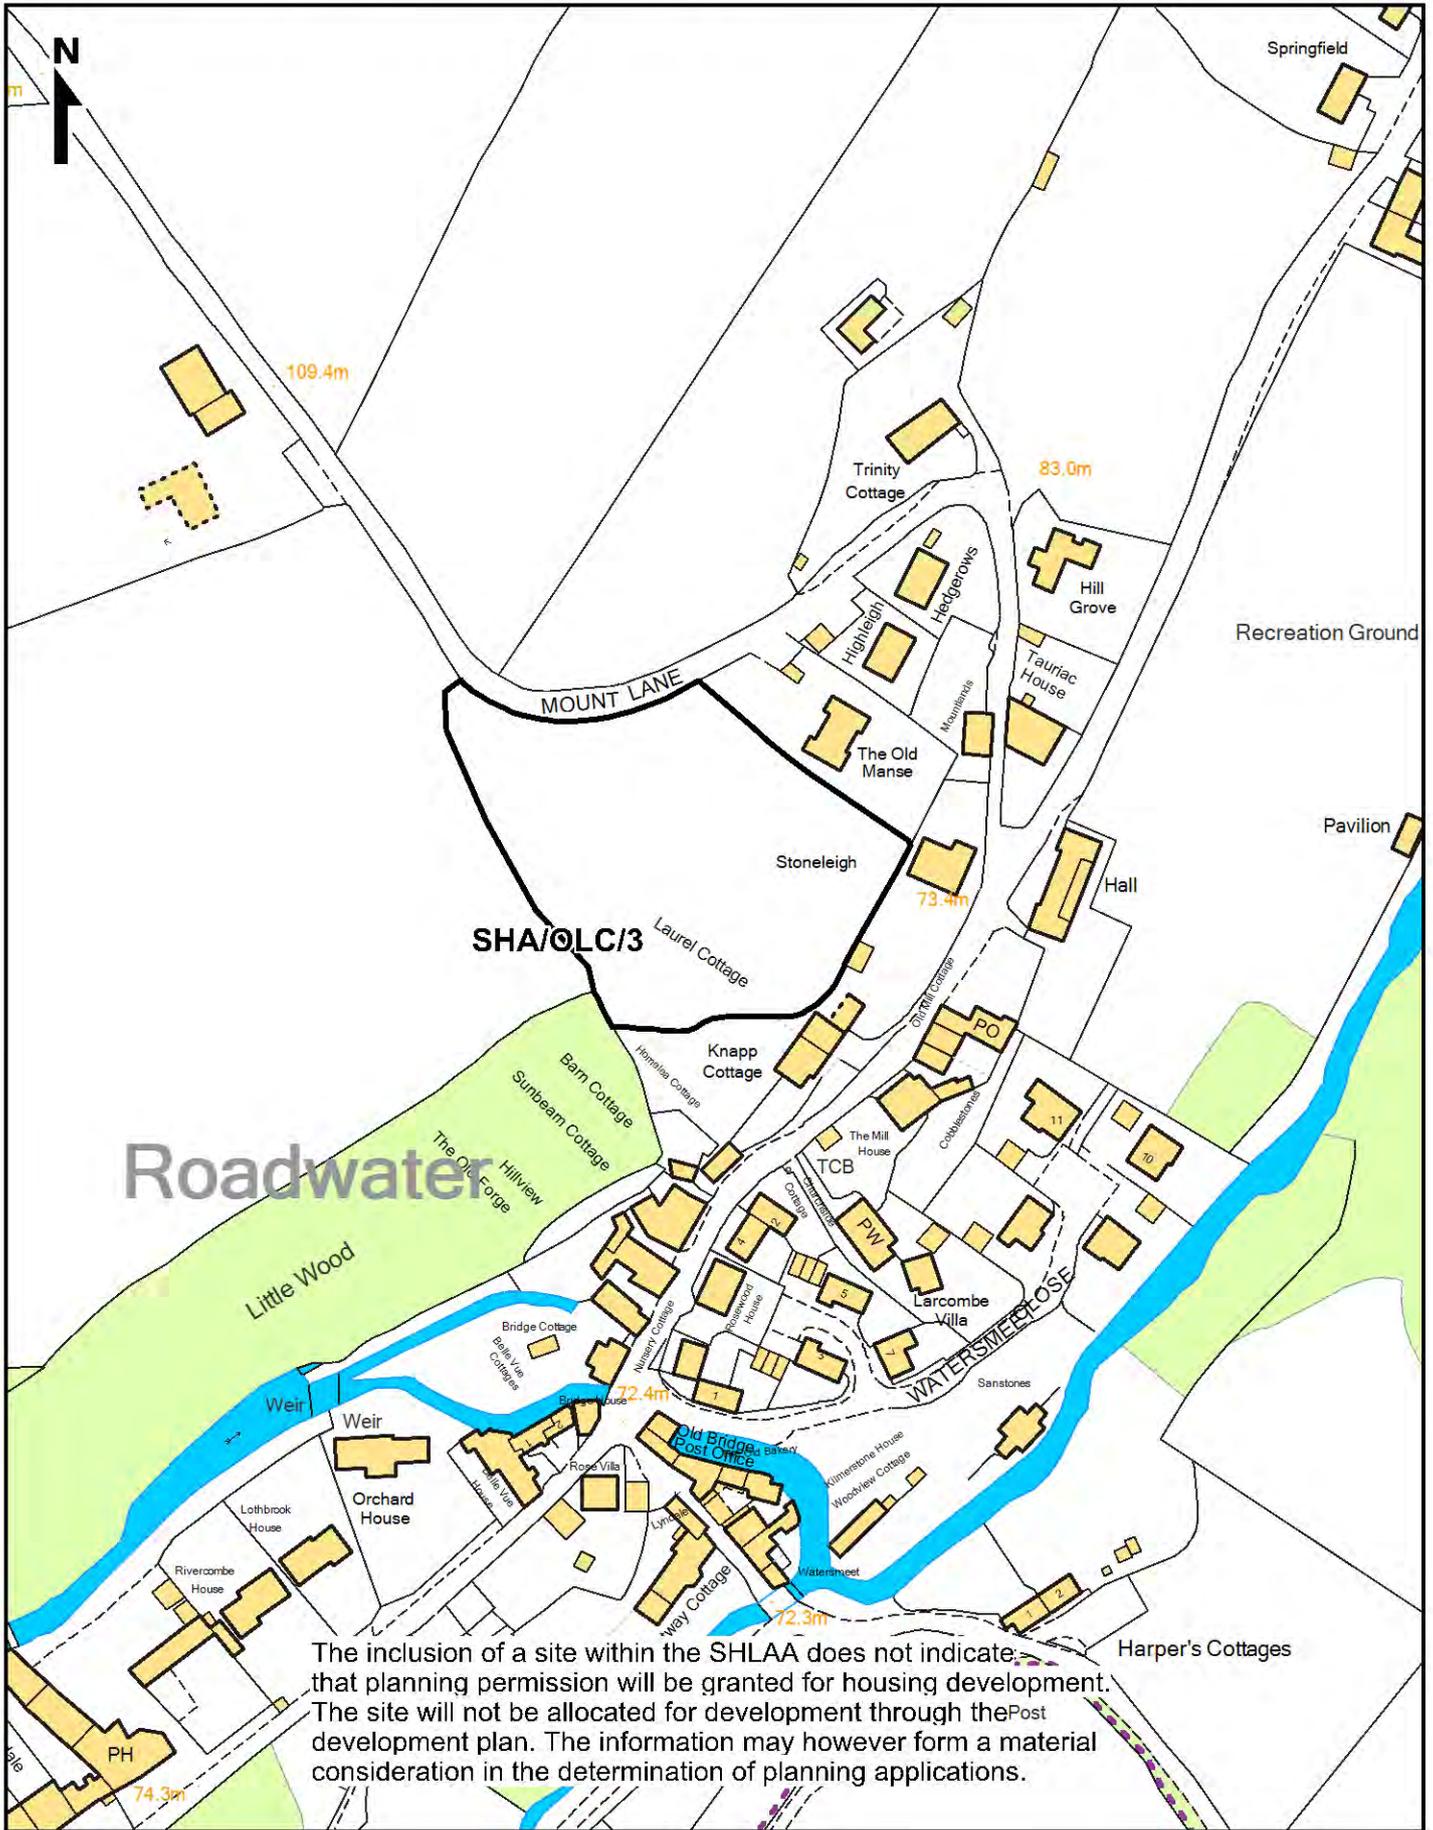

Parracombe SHLAA Sites

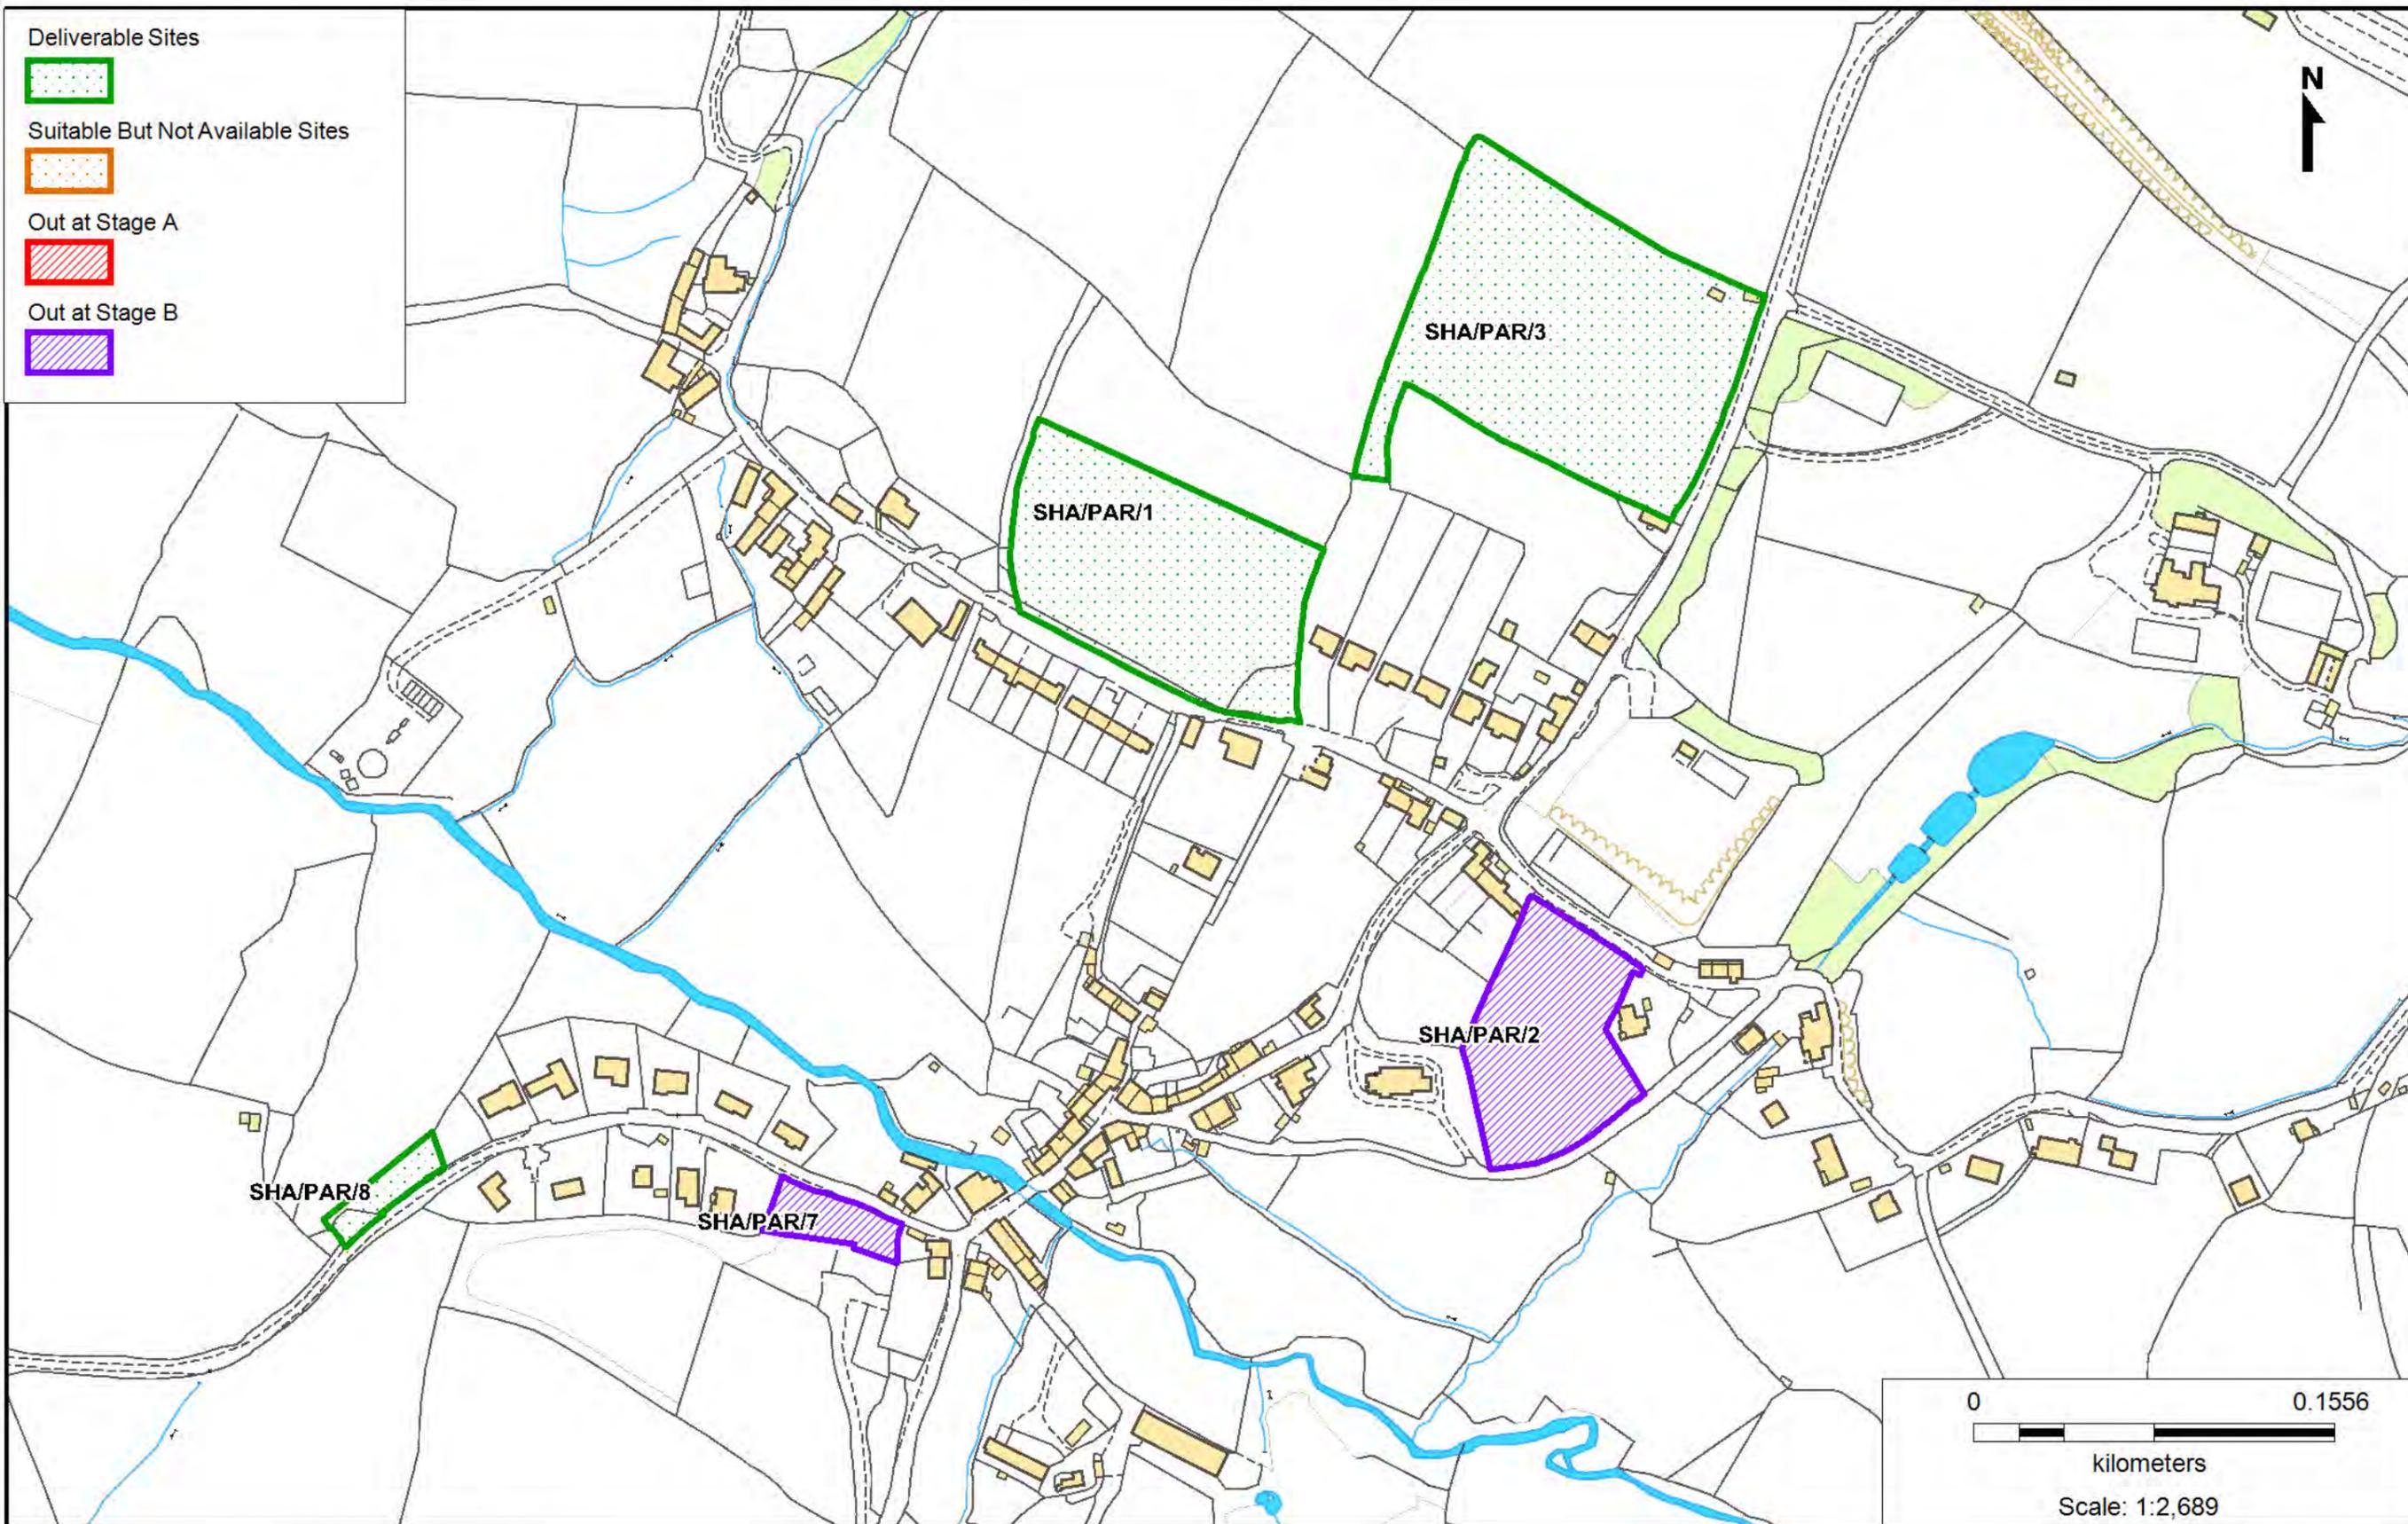

Exmoor National Park Authority
 Exmoor House, Dulverton
 Somerset, TA22 9HL
 Tel: 01398 323665,
 Fax: 01398 323150,
 E-mail: info@exmoor-nationalpark.gov.uk
 Website: www.exmoor-nationalpark.gov.uk


© Crown copyright and database rights
 2013 Ordnance Survey 100024876
 © Getmapping 2010
Date: 25 June 2014
Compiled by: TAS

Extent of mapping
 within Exmoor
 National Park



Compiled & Printed by Exmoor National Park Authority

Parracombe SHLAA Sites SHA/PAR/1

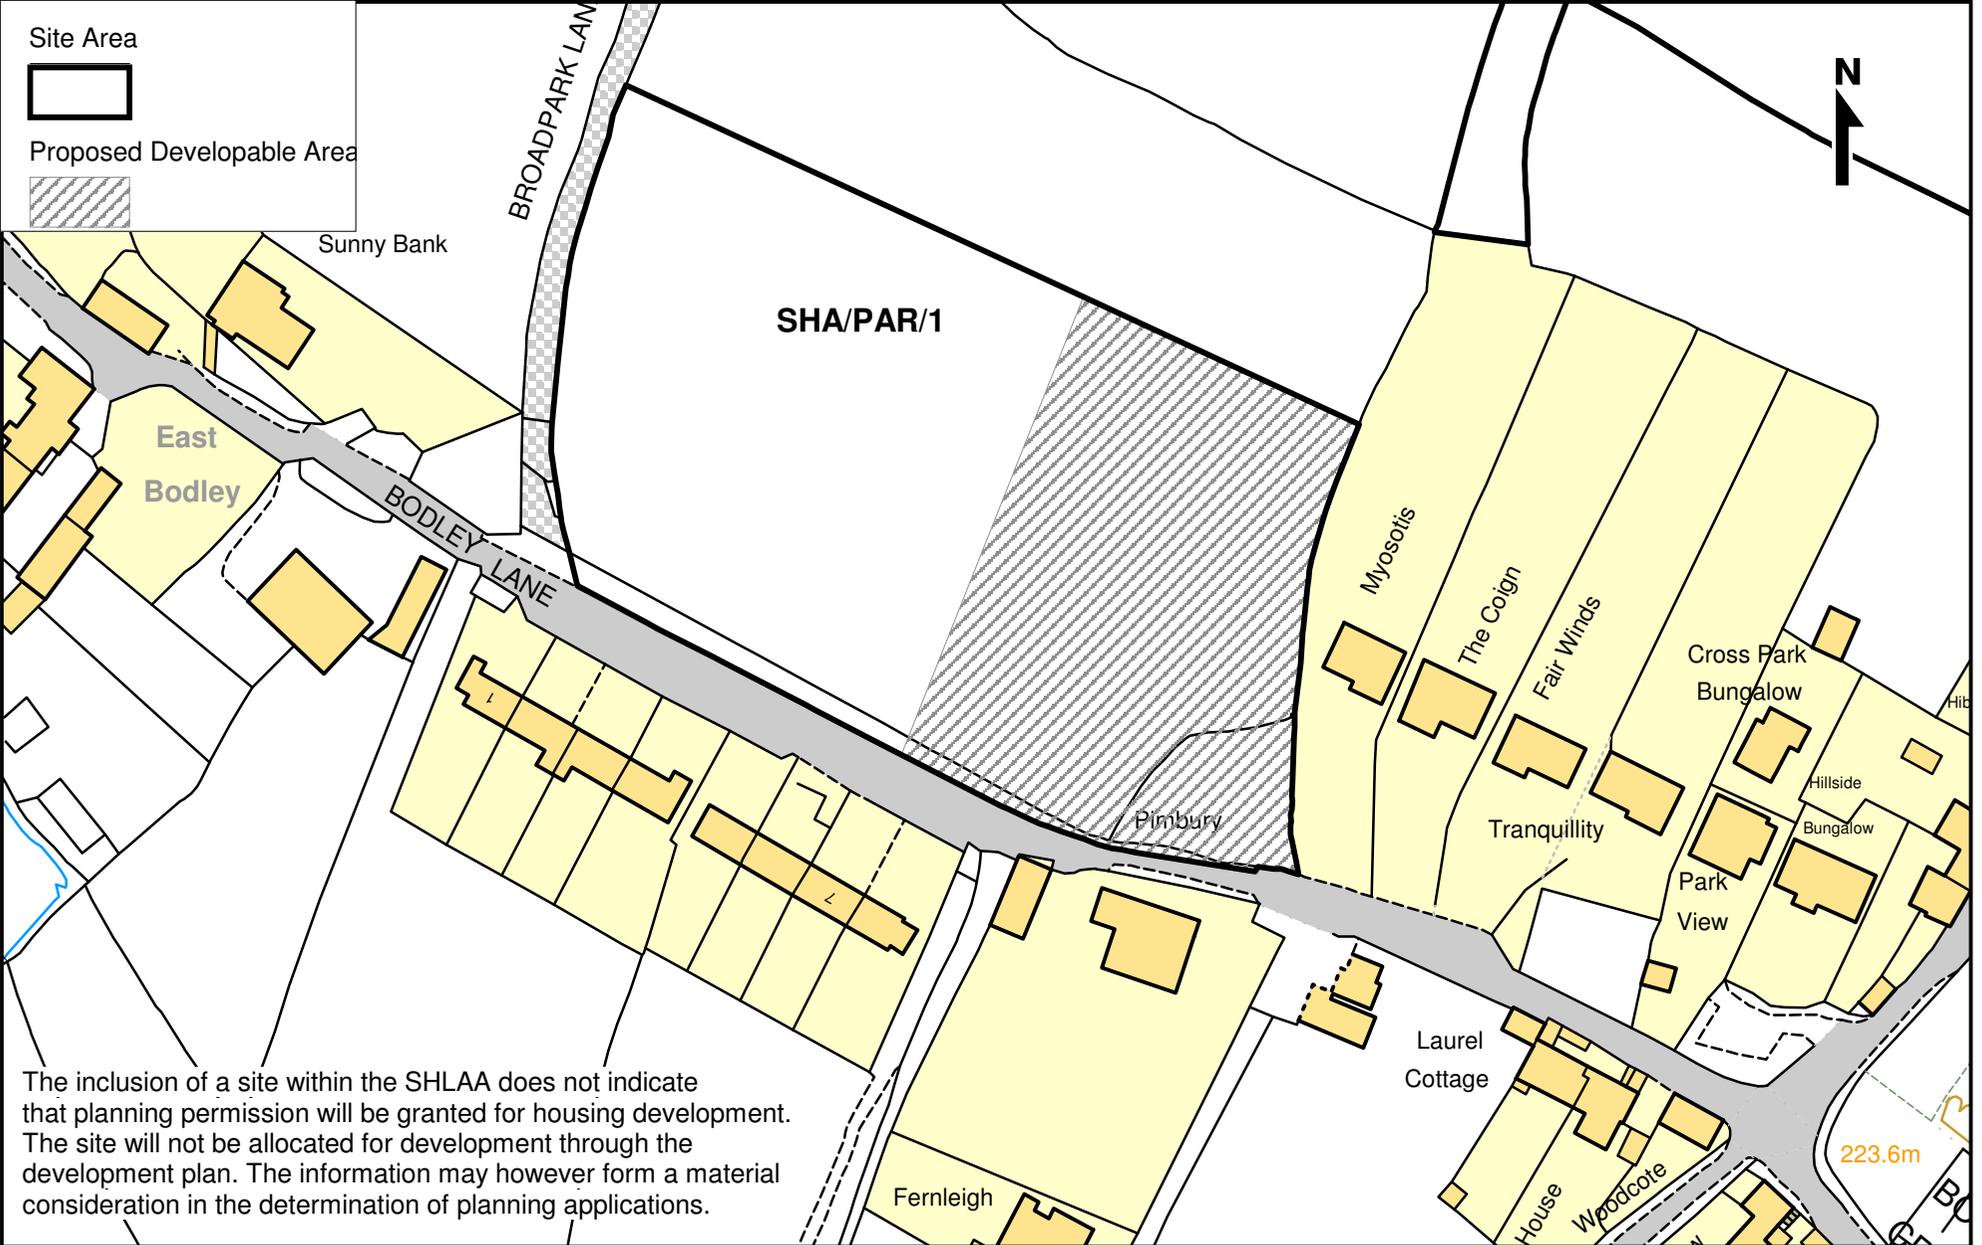

The inclusion of a site within the SHLAA does not indicate that planning permission will be granted for housing development. The site will not be allocated for development through the development plan. The information may however form a material consideration in the determination of planning applications.

Exmoor National Park Authority
 Exmoor House, Dulverton
 Somerset, TA22 9HL.
 Tel: 01398 323665,
 Fax: 01398 323150,
 E-mail: info@exmoor-nationalpark.gov.uk,
 Website: www.exmoor-nationalpark.gov.uk.

© Crown copyright and database rights
 2014 Ordnance Survey 100024878
 © Getmapping 2010

Date: 8 October 2014

Compiled by: TAS

Scale 1:1250




Extent of mapping
 within Exmoor
 National Park



Compiled & Printed by Exmoor National Park Authority

Parracombe SHLAA Sites

SHA/PAR/2

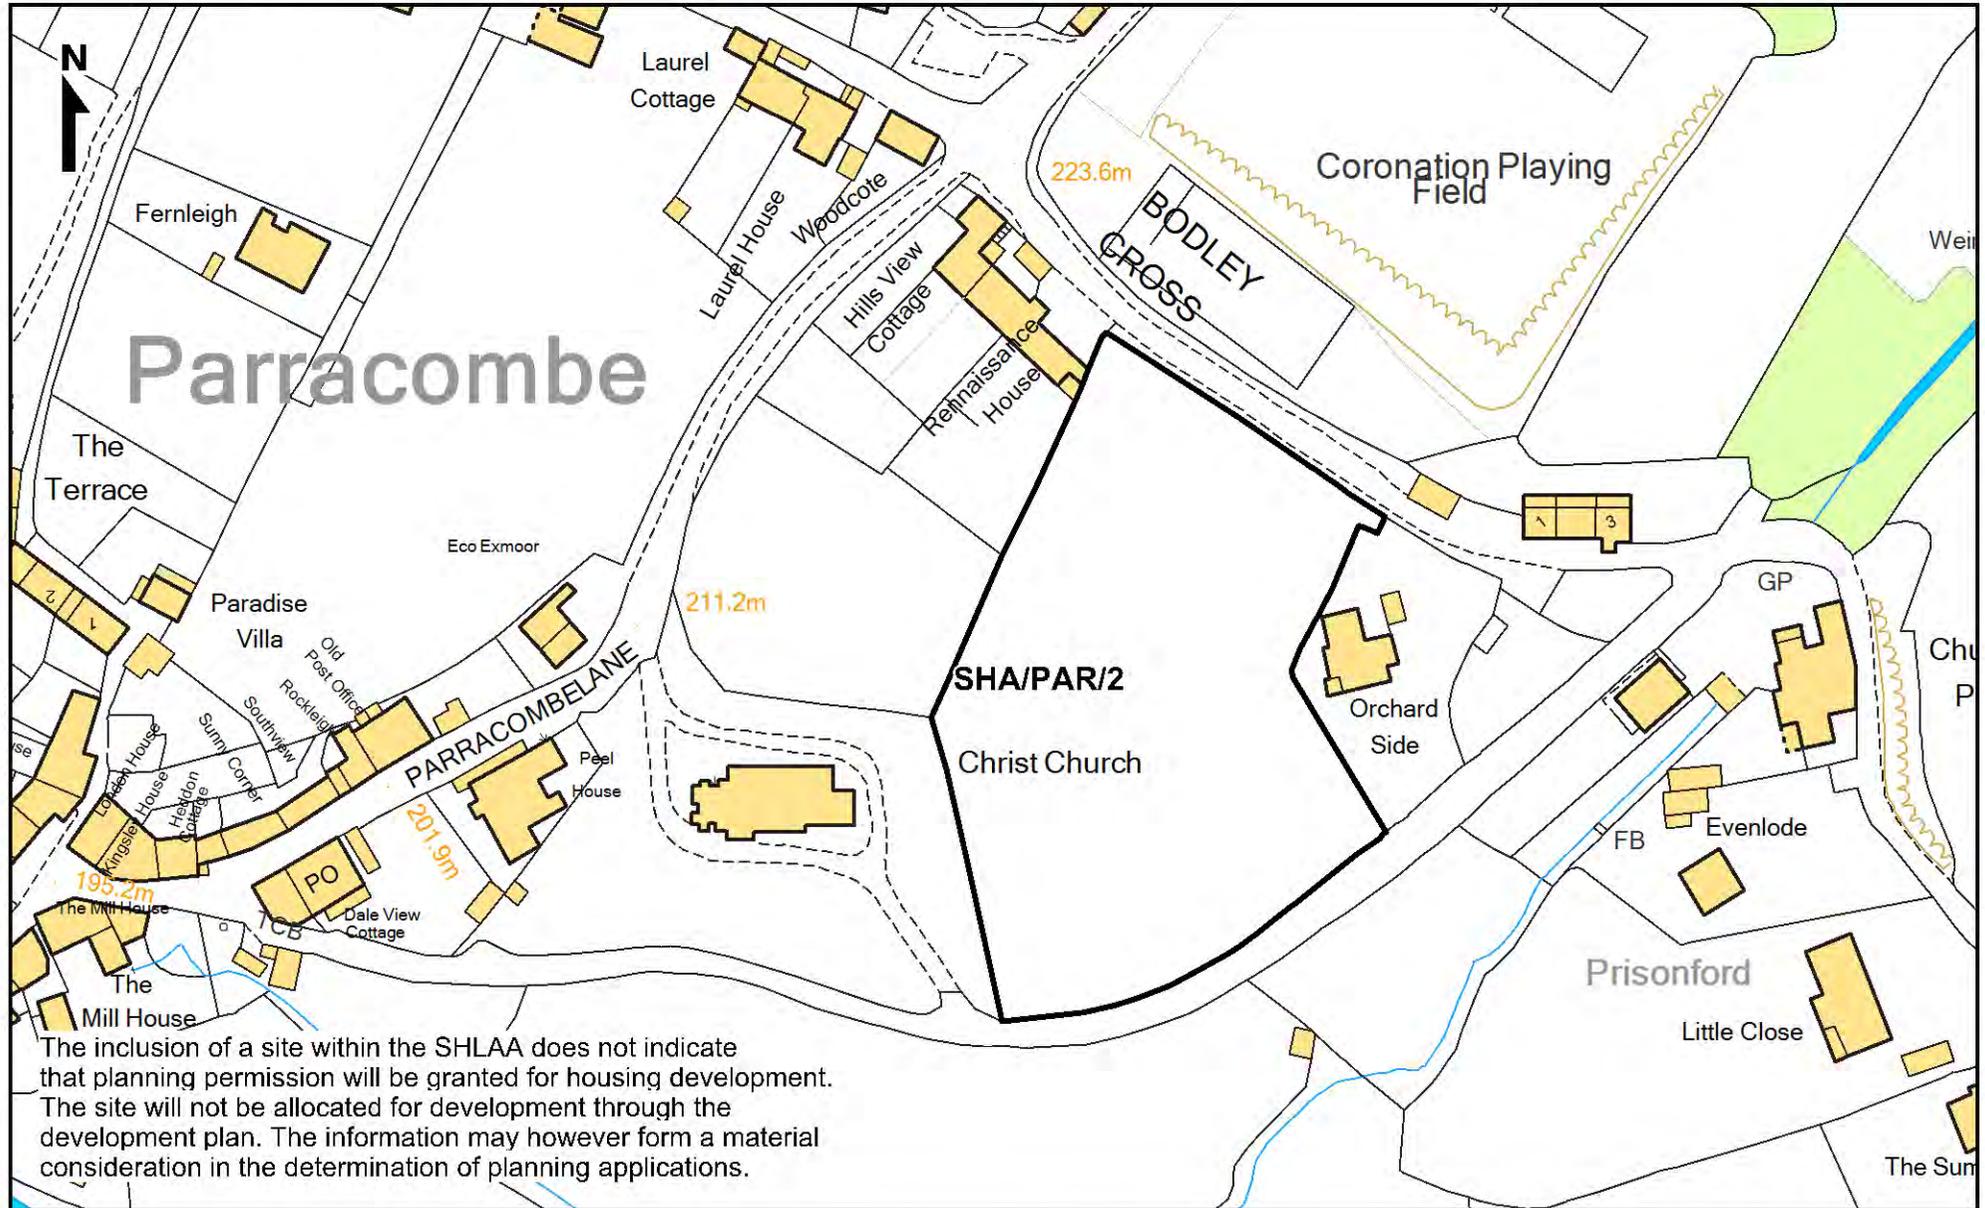

The inclusion of a site within the SHLAA does not indicate that planning permission will be granted for housing development. The site will not be allocated for development through the development plan. The information may however form a material consideration in the determination of planning applications.

Exmoor National Park Authority
 Exmoor House, Dulverton
 Somerset, TA22 9HL.
 Tel: 01398 323665,
 Fax: 01398 323150,
 E-mail: info@exmoor-nationalpark.gov.uk,
 Website: www.exmoor-nationalpark.gov.uk

© Crown copyright and database rights
 2014 Ordnance Survey 100024878
 © Getmapping 2010

Date: 18 May 2014
 Compiled by: TAS




Extent of mapping
 within Exmoor
 National Park

Scale 1:1250



Compiled & Printed by Exmoor National Park Authority

Parracombe SHLAA Sites SHA/PAR/3

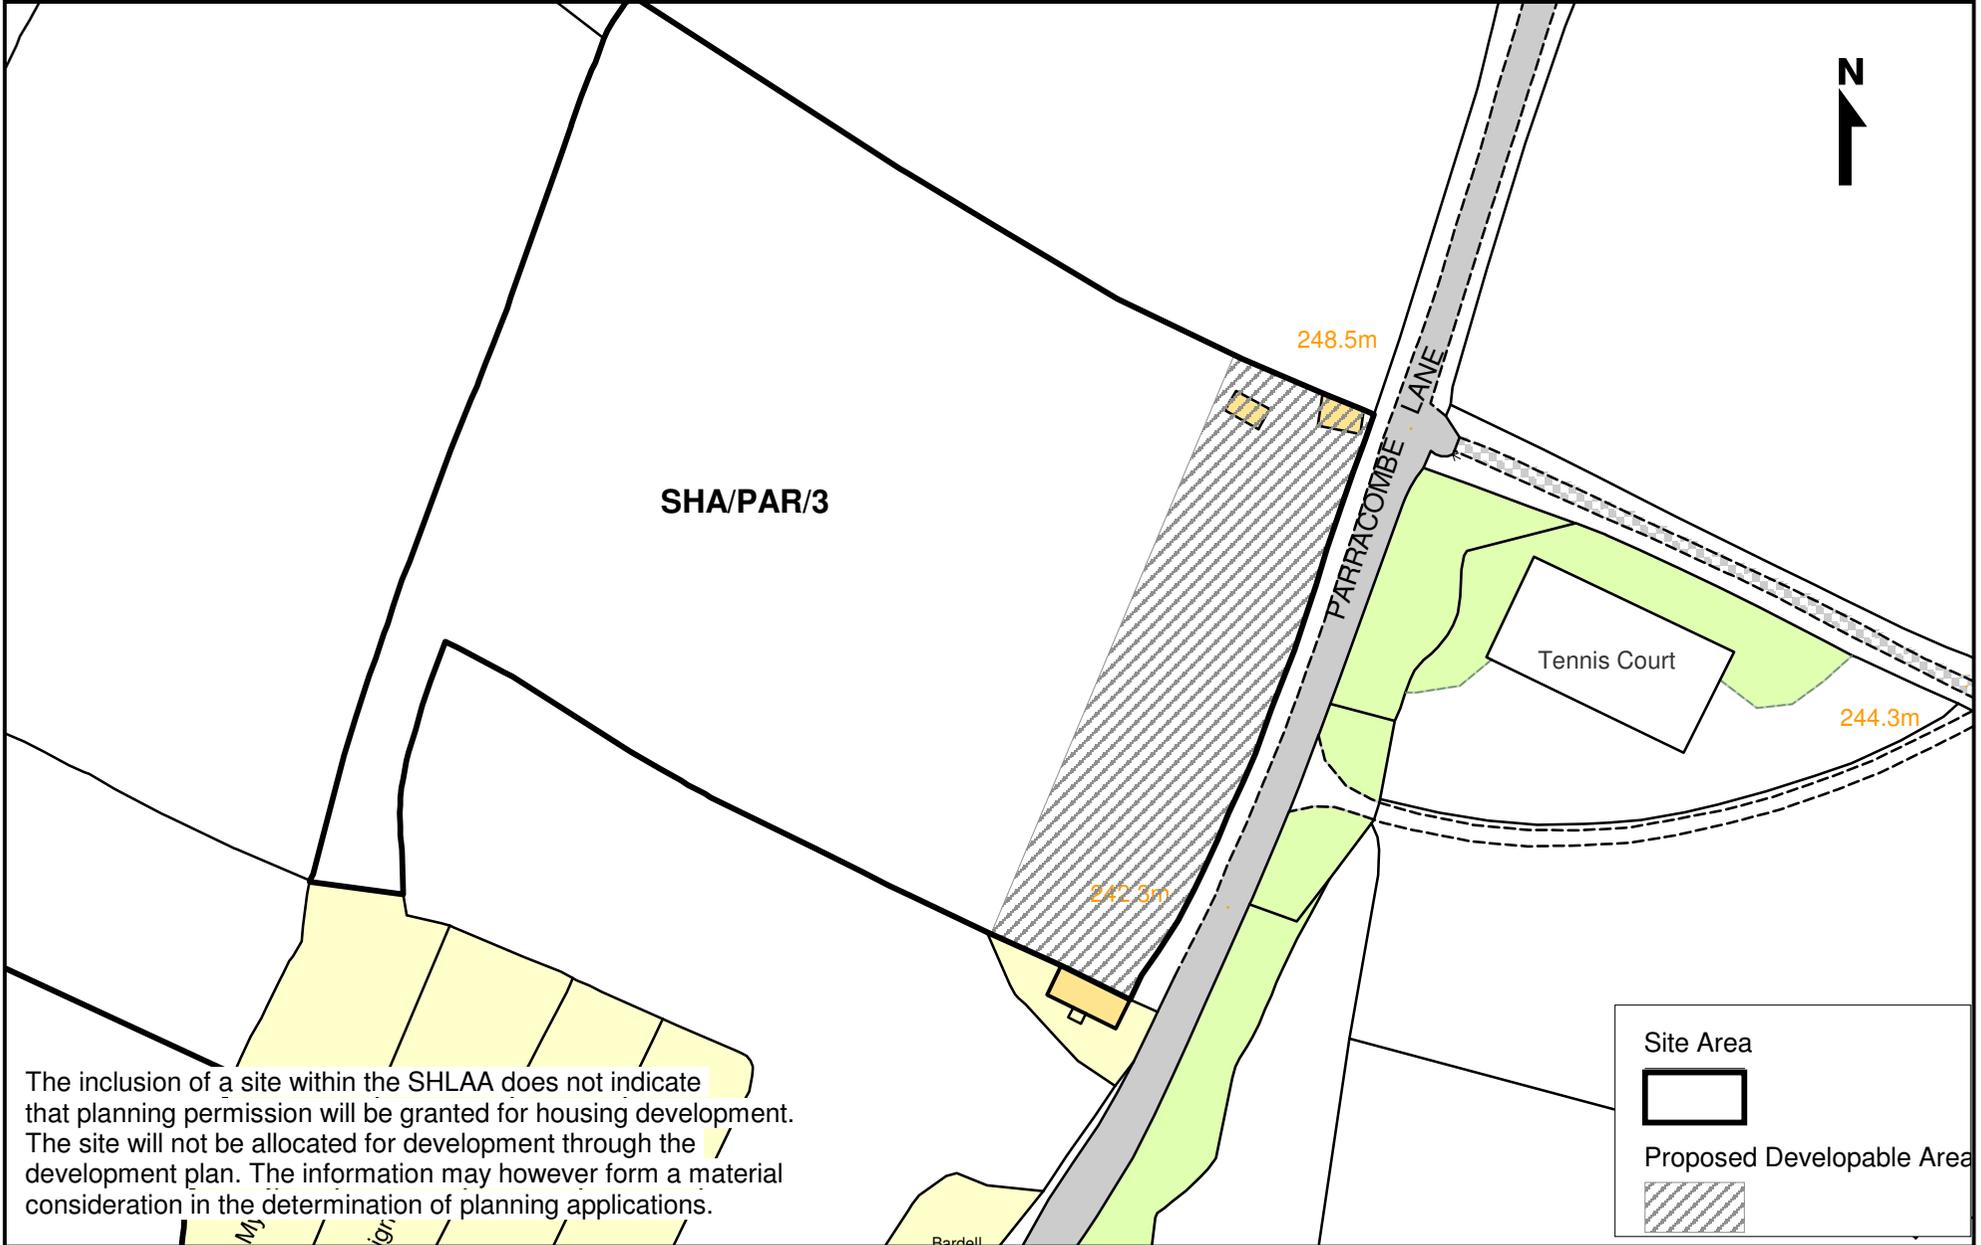

The inclusion of a site within the SHLAA does not indicate that planning permission will be granted for housing development. The site will not be allocated for development through the development plan. The information may however form a material consideration in the determination of planning applications.

Exmoor National Park Authority
 Exmoor House, Dulverton
 Somerset, TA22 9HL
 Tel: 01398 323665
 Fax: 01398 323150
 E-mail: info@exmoor-nationalpark.gov.uk
 Website: www.exmoor-nationalpark.gov.uk

© Crown copyright and database rights
 2014 Ordnance Survey 100024878
 © Getmapping 2010

Date: 8 October 2014

Compiled by: TAS


Scale 1:1250



Compiled & Printed by Exmoor National Park Authority

Parracombe SHLAA Sites

SHA/PAR/7 and SHA/PAR/8

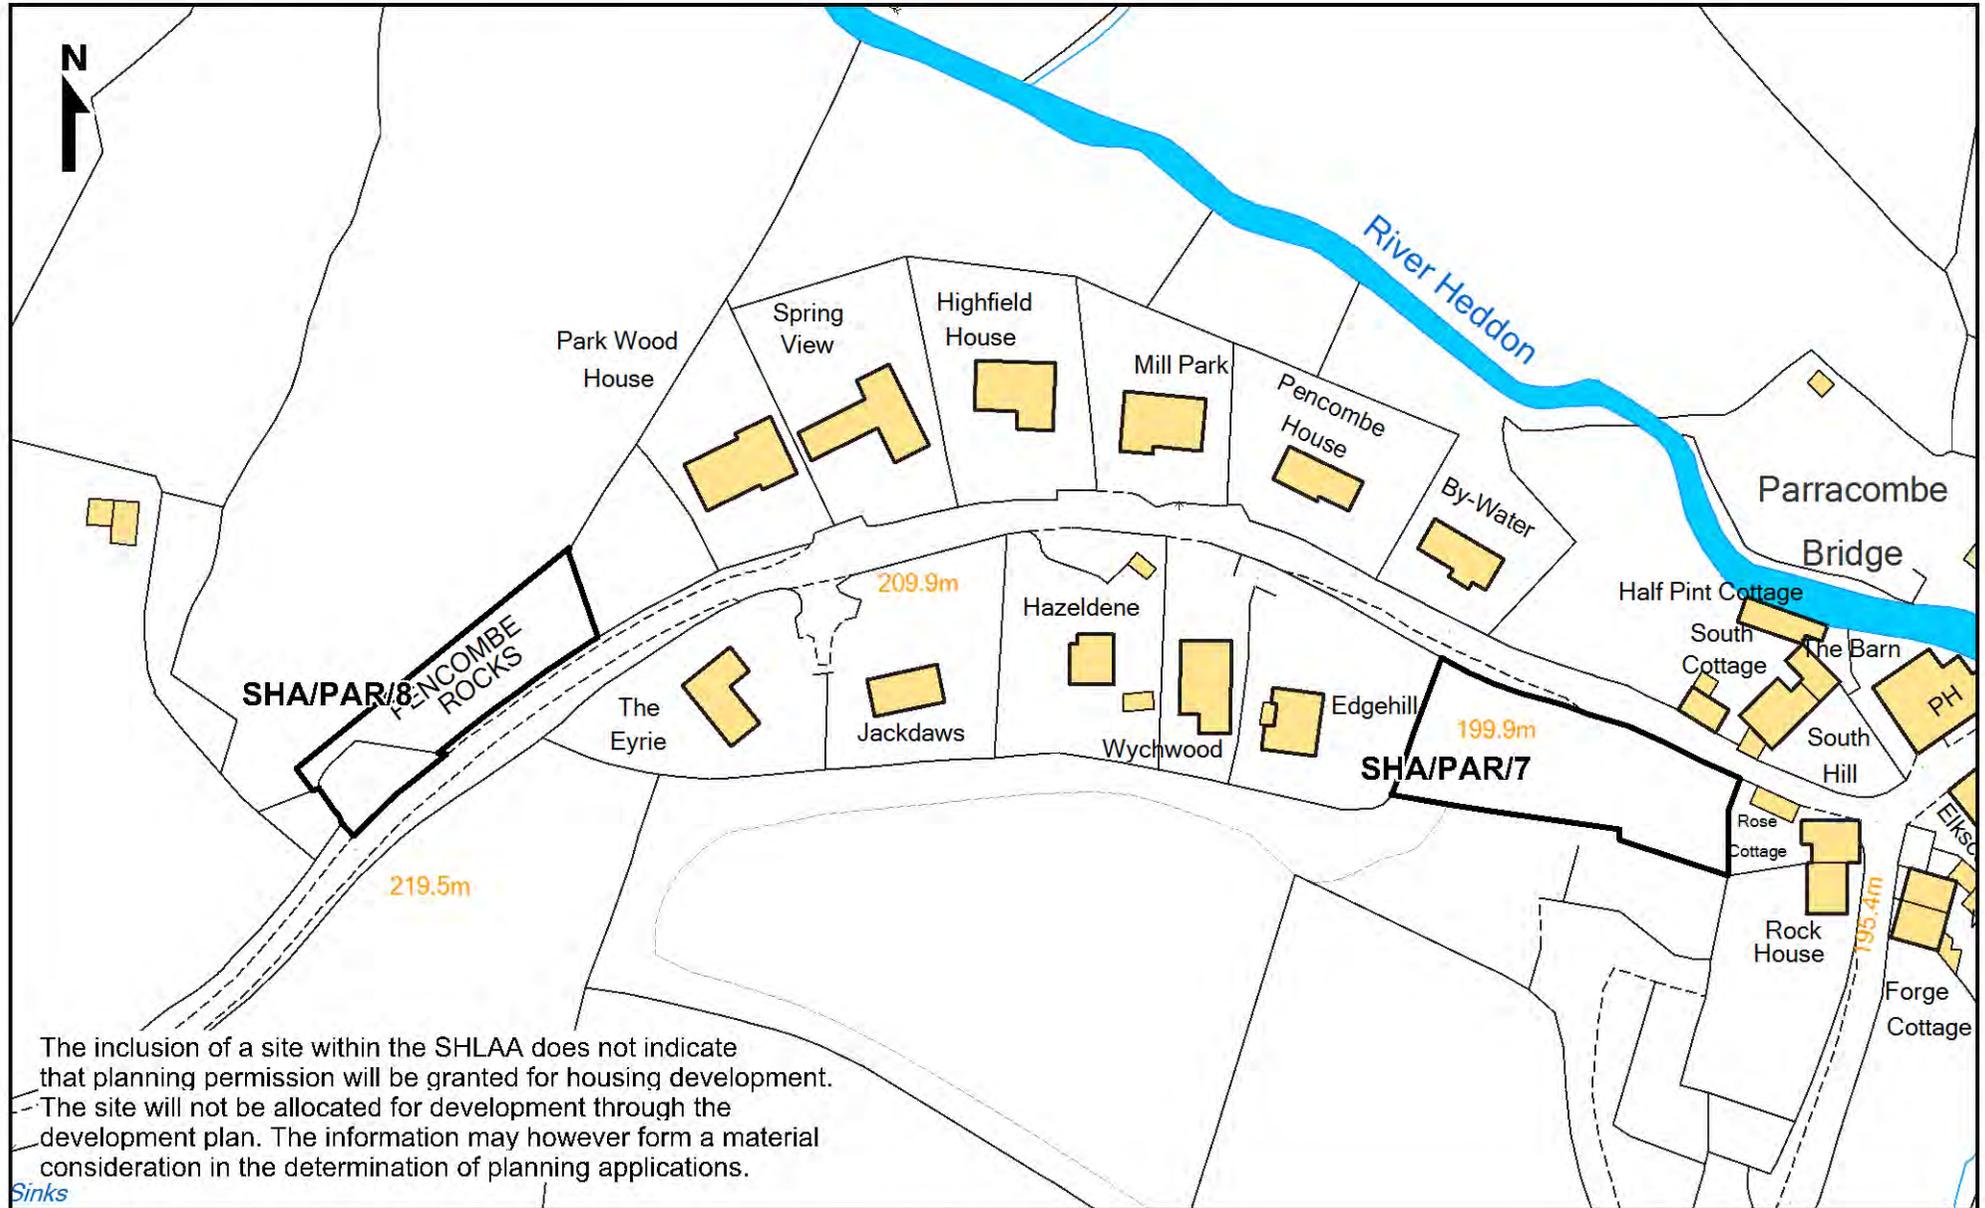

The inclusion of a site within the SHLAA does not indicate that planning permission will be granted for housing development. The site will not be allocated for development through the development plan. The information may however form a material consideration in the determination of planning applications.

Sinks

Exmoor National Park Authority
 Exmoor House, Dulverton
 Somerset, TA22 9HL.
 Tel: 01398 323665.
 Fax: 01398 323150.
 E-mail: info@exmoor-nationalpark.gov.uk
 Website: www.exmoor-nationalpark.gov.uk

© Crown copyright and database rights
 2014 Ordnance Survey 100024878
 © Getmapping 2010

Date: 18 May 2014
 Compiled by: TAS



Extent of mapping
 within Exmoor
 National Park

Scale 1:1250



Compiled & Printed by Exmoor National Park Authority